
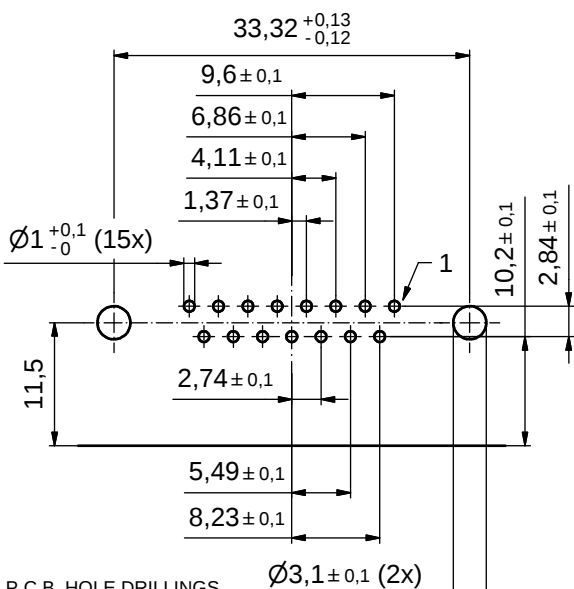
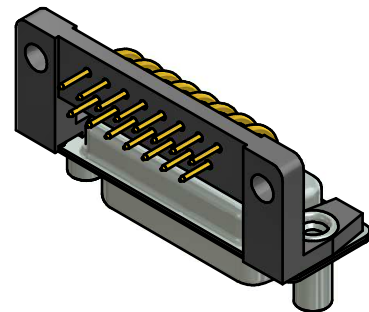
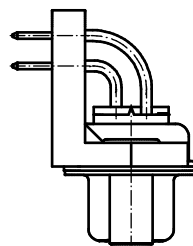
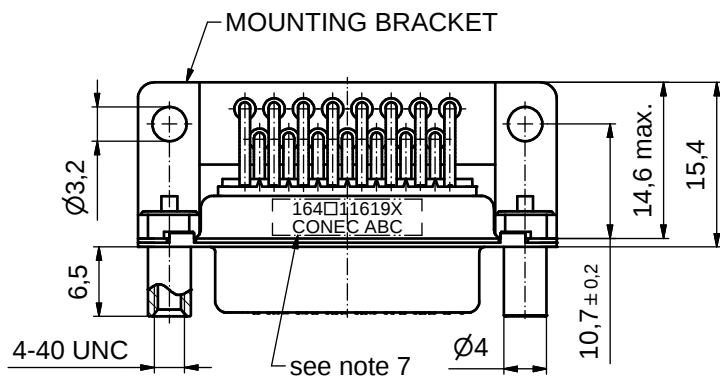
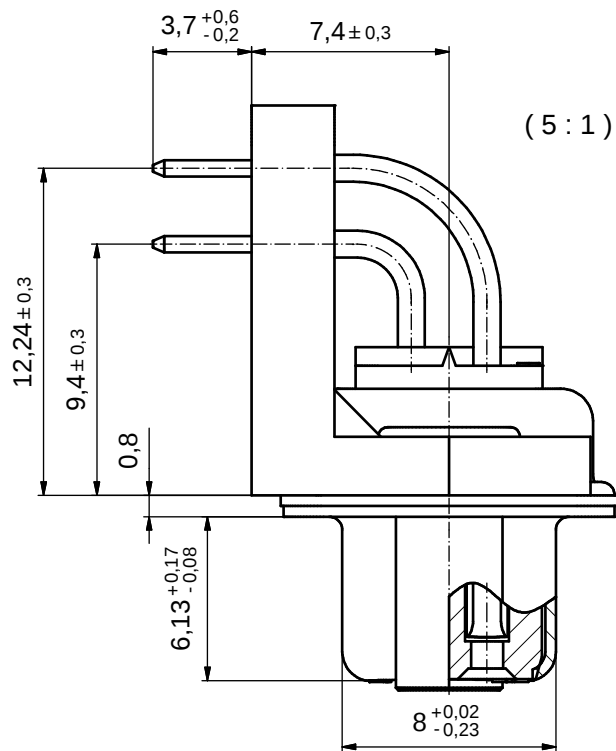


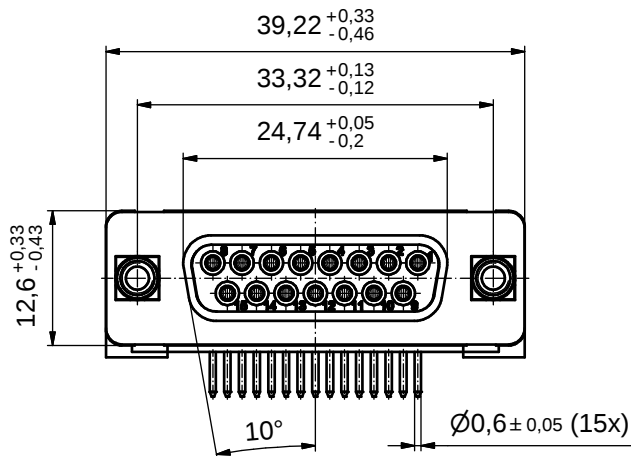

P.C.B. HOLE DRILLINGS
(TOP SIDE)

NOTES:

- METALSHELLS: STEEL; min. 315µm TIN over 40-80µm NICKEL
- INSULATORS: PBT GF UL 94 V-0; BLACK
- CONTACTS: COPPER ALLOY
PLATING (SEE PART NO):
□ PLEASE ADD 1 for 30µm HARD GOLD over min. 50µm NICKEL
□ PLEASE ADD 2 for 20µm HARD GOLD over min. 50µm NICKEL
□ PLEASE ADD 3 for GOLD FLASH over NICKEL
□ PLEASE ADD 4 for 50µm HARD GOLD over min. 50µm NICKEL
- MOUNTING BRACKET: PB GF UL 94 V-0; BLACK
- THREADED LOCKS: COPPER ALLOY; min. 200µm TIN over 80µm NICKEL
- MAXIMUM TORQUE VALUE FOR THREAD: 6 in.LB
- CONNECTOR IS PART MARKED: **164□11619X CONEC ABC**

Directive 2002/95/EC RoHS compliant

THIS DRAWING MAY NOT BE COPIED OR
REPRODUCED IN ANY WAY, AND MAY NOT
BE PASSED ON TO A THIRD PARTY WITHOUT
WRITTEN PERMISSION.
OWNERSHIP AND COPYRIGHT OF CONEC GmbH

DO NOT ALTER CAD DRAWING BY HAND

				tolerance		dim. in mm
rev.	description	date	name			
a	Original					
drawn	16.05.12	Schmidt				
appd.	16.05.12	Fischer				
norm						
d-old						
				CONEC		

scale:	2:1 (5:1)
material:	see notes
title:	D-SUB FEMALE 90° 15pos. SOLDER PIN ANGLED 0.370inch with threaded lock and mounting bracket
dwg no:	16K1A3065
part no:	164□11619X (see note 3)
DIN-A3	sh: 1