
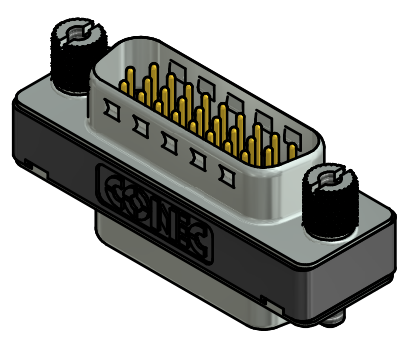
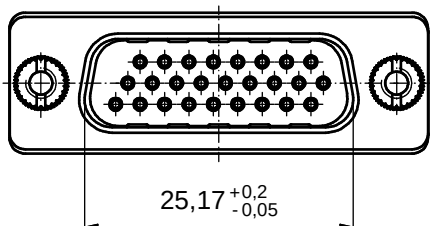
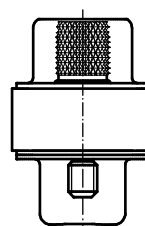
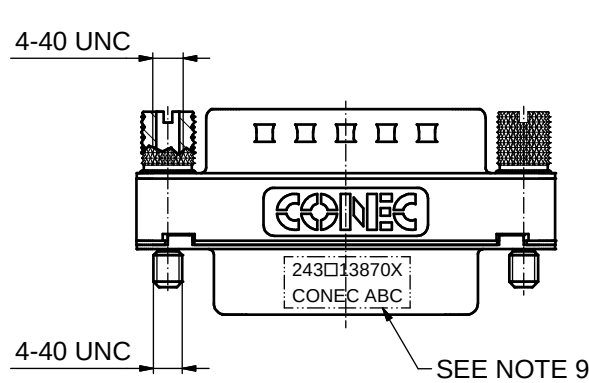
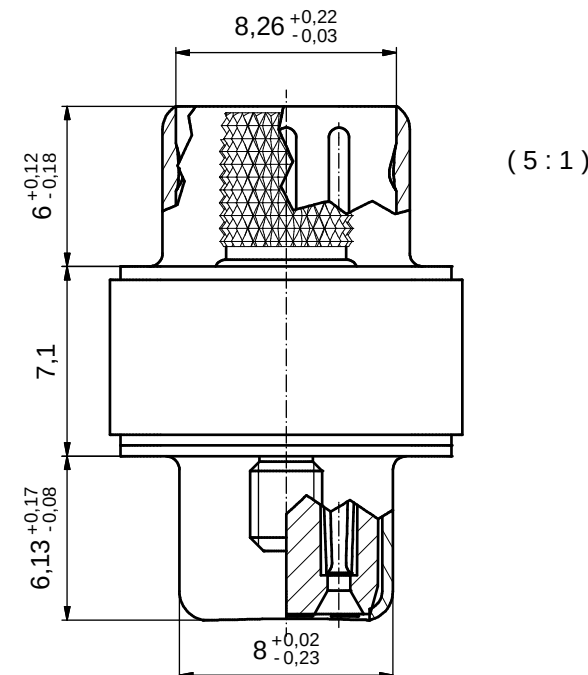


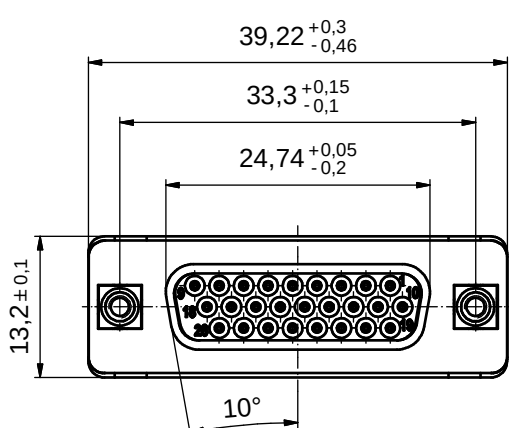

RoHS compliant

- NOTES:
1. METALSHELLS: STEEL; min. 315µin TIN over 40-80µin NICKEL
 2. INSULATOR: PBT GF UL 94 V-0; BLACK
 3. CONTACTS: COPPER ALLOY; PLATING (SEE PART NO):
 - PLEASE ADD A for GOLD FLASH over NICKEL (PREFERRED TYPE)
 - PLEASE ADD B for 20µin HARD GOLD over min. 50µin NICKEL
 - PLEASE ADD C for 30µin HARD GOLD over min. 50µin NICKEL
 4. THREADED INSERTS: COPPER ALLOY; min 200µin TIN over 80µin NICKEL
 5. JACK SCREWS: COPPER ALLOY; NICKEL PLATED
 6. CAPACITANCE: 830pF ± 20%
 7. DIELECTRIC WITHSTANDING VOLTAGE: 300 VDC
 8. MAXIMUM TORQUE VALUE FOR THREAD: 6 in.LB
 9. CONNECTOR IS PART MARKED: 243□13870X CONEC ABC (see note 3)

THIS DRAWING MAY NOT BE COPIED OR REPRODUCED IN ANY WAY, AND MAY NOT BE PASSED ON TO A THIRD PARTY WITHOUT WRITTEN PERMISSION. OWNERSHIP AND COPYRIGHT OF CONEC GmbH				tolerance				 dim. in mm	scale: 2:1 (5:1)				
									material: see notes				
									date	name	title: D-SUB HD LC-FILTER ADAPTER 26pos. SOCKET / PLUG		
								drawn	09.02.2015	Heinrich			
								appd.	09.02.2015	Lehmenkühler			
								norm					
								d-old			dwg no:		DIN-A3 sh: 1
				a	Original								
				rev.	description	date	name				part no: 243□13870X (see note 3)		

Mouser Electronics

Authorized Distributor

Click to View Pricing, Inventory, Delivery & Lifecycle Information:

[Amphenol:](#)

[243A13870X](#)