


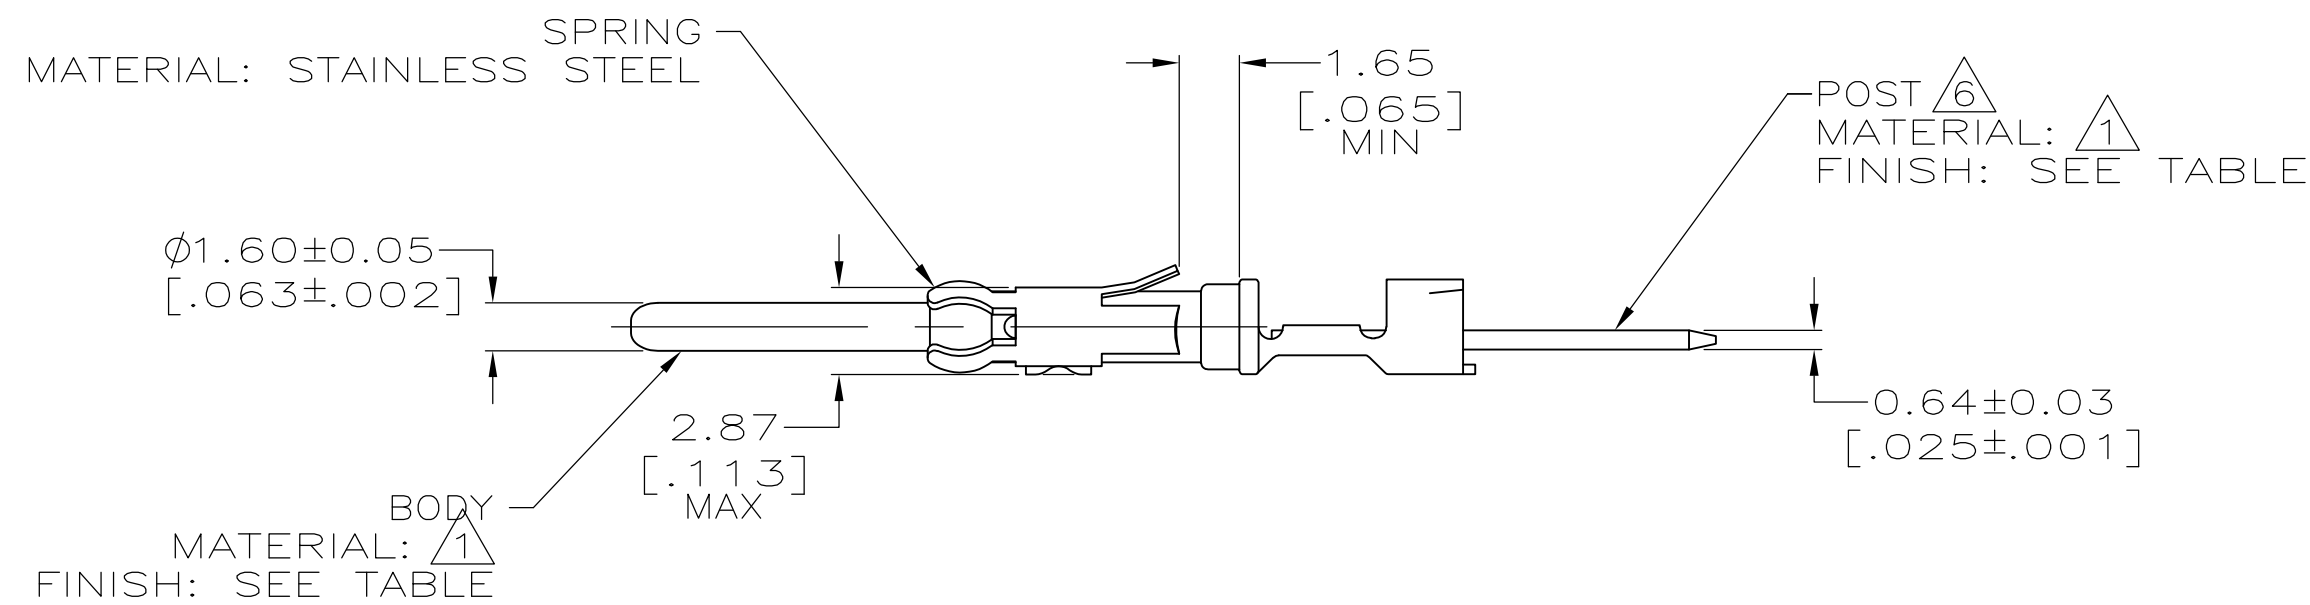








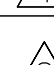
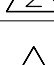
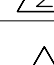
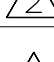
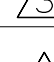
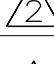
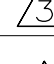
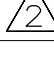
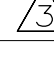
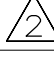
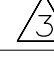

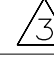









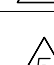
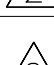
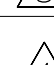
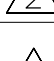
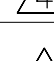
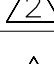
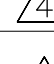
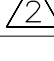
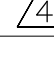
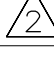
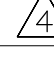

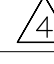












REVISIONS					
P	LTR	DESCRIPTION	DATE	DWN	APVD
	AT1	REVISED PER ECO-16-004223	19JUL2016	NK	MZ
	AT2	REVISED PER ECO-17-008715	16JUN2017	RS	MZ



- |           |   |   |   |                  |                  |                      |
|-----------|---|---|---|------------------|------------------|----------------------|
|           |    |    | 3   | 46.08<br>[1.814] | 25.91<br>[1.020] | 6-66460-6            |
|           |    |    | 1   | 35.97<br>[1.416] | 15.80<br>[.622]  | 6-66460-5            |
|           |    |    | 3   | 46.08<br>[1.814] | 25.91<br>[1.020] | 6-66460-4            |
|           |    |    | 2   | 41.28<br>[1.625] | 21.11<br>[.831]  | 6-66460-3            |
|           |    |    | 1   | 35.97<br>[1.416] | 15.80<br>[.622]  | 6-66460-2            |
| OBSOLETE  |    |    | SPECIAL   | 33.40<br>[1.315] | 13.23<br>[.521]  | 6-66460-1            |
|           |    |    | SPECIAL   | 65.61<br>[2.583] | 45.44<br>[1.789] | 5-66460-0            |
|           |    |    | SPECIAL   | 57.73<br>[2.273] | 37.57<br>[1.479] | 4-66460-9            |
|           |    |    | SPECIAL   | 49.86<br>[1.963] | 29.69<br>[1.169] | 4-66460-8            |
|           |    |    | SPECIAL   | 68.60<br>[2.701] | 48.44<br>[1.907] | 3-66460-0            |
|           |    |    | SPECIAL   | 59.71<br>[2.351] | 39.55<br>[1.557] | 2-66460-9            |
|           |    |    | SPECIAL   | 50.82<br>[2.001] | 30.66<br>[1.207] | 2-66460-8            |
|           | OBSOLETE  |    |    | 1                | 34.80<br>[1.370] | 14.63<br>[.576]      |
|           |    |    | -   | 34.77<br>[1.369] | 14.63<br>[.576]  | 2-66460-0            |
|           |    |    | SPECIAL   | 52.78<br>[2.078] | 32.61<br>[1.284] | 1-66460-9            |
| OBSOLETE  |   |   | 2   | 41.28<br>[1.625] | 21.11<br>[.831]  | <del>1-66460-8</del> |
|           |  |  | 2   | 41.28<br>[1.625] | 21.11<br>[.831]  | <del>1-66460-1</del> |
|           |  |  | SPECIAL   | 33.40<br>[1.315] | 13.23<br>[.521]  | 1-66460-0            |
|           |  |  | 3   | 46.08<br>[1.814] | 25.91<br>[1.020] | 66460-9              |
|           |  |  | 2   | 41.28<br>[1.625] | 21.11<br>[.831]  | 66460-8              |
|           |  |  | 1   | 35.97<br>[1.416] | 15.80<br>[.622]  | 66460-7              |
|           | OBSOLETE  |  |  | 3                | 46.08<br>[1.814] | 25.91<br>[1.020]     |
| Y 66460-8 |  |  | 2   | 41.28<br>[1.625] | 21.11<br>[.831]  | <del>66460-5</del>   |
|           |  |  | 1   | 35.97<br>[1.416] | 15.80<br>[.622]  | 66460-4              |
|           |  |  | 3   | 46.08<br>[1.814] | 25.91<br>[1.020] | 66460-3              |
|           |  |  | 2   | 41.28<br>[1.625] | 21.11<br>[.831]  | 66460-2              |
|           |  |  | 1   | 35.97<br>[1.416] | 15.80<br>[.622]  | 66460-1              |
|           | FINISH  | BODY FINISH   | NO OF TERM  | B                | A                | PART NUMBER          |

THIS DRAWING IS A CONTROLLED DOCUMENT.		DWN 06 JUN 96 C.REIFSNYDER CHK 27 JUN 96 R.STONE APVD 23 JUL 96 G.A.STEINHAUER		 TE Connectivity	
DIMENSIONS: MM [ INCHES ]		TOLERANCES UNLESS OTHERWISE SPECIFIED:		NAME PIN CONTACT, CRIMPED, .062, .025 X .025 POSST, M SERIES	
		PRODUCT SPEC — APPLICATION SPEC —			
MATERIAL SEE CALLOUTS		FINISH SEE CALLOUTS		SIZE A2	
		WEIGHT —		CAGE CODE 00779	
		CUSTOMER DRAWING		DRAWING NO G-66460	
				RESTRICTED TO —	
				SCALE 4:1	
				SHEET 1 of 2	
				REV AT2	

4

3

2

1

THIS DRAWING IS UNPUBLISHED.

RELEASED FOR PUBLICATION

© COPYRIGHT - By - ALL RIGHTS RESERVED.

REVISIONS

P	LTR	DESCRIPTION	DATE	DWN	APVD
	-	SEE SHEET 1	-	-	-

7

4

SPECIAL

33.40  
[ 1.315 ]

13.23  
[.521]

6-66460-8

7

8

2

41.28  
[ 1.625 ]

21.11  
[.831]

6-66460-7

POST  
FINISH

BODY  
FINISH

NO OF  
TERM

B

A

PART  
NUMBER

THIS DRAWING IS A CONTROLLED DOCUMENT.

DWN  
C.REIFSNYDER  
06 JUN 96

CHK  
R.STONE  
27 JUN 96

APVD  
G.A.STEINHAUER  
23 JUL 96

PRODUCT SPEC

APPLICATION SPEC

SIZE

CAGE CODE

DRAWING NO

RESTRICTED TO

SCALE

SHEET

REV

AT2

DIMENSIONS:  
MM [ INCHES ]

TOLERANCES UNLESS  
OTHERWISE SPECIFIED:

0 PLC ± -

1 PLC ± -

2 PLC ± 0.25 [.010]

3 PLC ± -

4 PLC ± -

ANGLES ± -

MATERIAL

FINISH

SEE CALLOUTS

SEE CALLOUTS

TE Connectivity

PIN CONTACT, CRIMPED,  
.062, .025 X .025 POSST,  
M SERIES

A200779

C=66460

4:1

2 of 2

# Mouser Electronics

Authorized Distributor

Click to View Pricing, Inventory, Delivery & Lifecycle Information:

[TE Connectivity:](#)

[6-66460-3](#)