

SPECIFICATI	ONS CHART
RATING, B CONTACTS	.4VA MAX @20V MAX. AC OR DC
RATING, G CONTACTS-SEE NOTE 3	.4VA MAX @20V MAX. AC OR DC OR 5A @120 VAC OR 28 VDC (RESISTIVE)
	2A @250 VAC (RESISTIVE)
	5A @120 VAC OR 28 VDC (RESISTIVE)
RATING, Q CONTACTS	2A @250 VAC (RESISTIVE)
ELECTRICAL LIFE	6,000 CYCLES AT RATED LOAD
CONTACT RESISTANCE	10 MILLIOHMS MAX INITIAL @ 2-4VDC, 100ma
INSULATION RESISTANCE	1,000 MEGOHMS MIN
DIELECTRIC WITHSTANDING VOLTAGE	1,000 V RMS AT SEA LEVEL
OPERATING TEMPRATURE	-30C TO 85C

1471-9 (1/15)


А

	 I				·	
			REVISIONS	;		
	P LTR		DESCRIPTION		DATE DWN	APVD
				<u>\</u>	01JUN2018 SR	PO
ALL MATERIALS AND FINISHES SHALL COMPLY WITH OF 27JAN2003 (ROHS).	EU DI	RECIVE	2002/95/EC	,		
EACH SWITCH WITH THREDED BUSHINGS SUPPLIED (2) HEX NUTS (1) INTERNAL TOOTH LOCKWASHER (1) LOCATING RING	WITH T	HE FOL	LWING MOUNT	ING HARDWAF	RE:	[
G CONTACT OPTION CAN BE USED FOR SIGNAL OR USED AT LEVELS EXCEEDING .4VA @ 20V AC/DC, ONLY DUE TO ARC REMOVAL OF GOLD PLATING. 5A 120VAC.	SWITCH	H IS RE	NDERED FOR	POWER SWIT	CHING	
DATE CODE AND COUNTRY OF ORIGIN MAY APPEAR	on e	ITHER S	SIDE OF SWITC	CH.		
LENGTH OF TOGGLE REDUCED BY .020 WITH A, AV	/2, V3(	OR V4	40 VERTICAL S	SUPPORT BRA	ACKET OPTIO	NS.
ALL LOGO, RATING, DATE CODE, AND FUNCTION MA	RKINGS	s to be	LASER MARK	ÆD.		
FL	INCT	ON C	HART			
FUNCTION						(
03 05 07 TERMINALS CONNECTED	(C C	N N) - 3	OFF OFF OFF	ON (ON) (ON) 1-2	-	
None: No mechanica Off: Mechanical po (On): Momentary o	l posit	ion		1		1825137


	PART NUMBER SEQUENCE CHART						
	MODEL	FUNCTION	TOGGLE	BUSHING	TERMINAL	CONTACT	RoHS
	A1	03	K	CW	A	В	04
		05	K1	D	AV2	G	
		07	L	D9	С	Q	
			L1	Н	V30		
			L2	Ý	V40		
EXAMPLE: A103SYCQ04		М	Y9	W			
	EXAMILE. ATUSSIOQU4		P3		W4		
			S	-	Z		
			Т		Z3		
			Τ1	-			
			Louis	4014740-1			
THIS	DRAWING IS A	CONTROLLED DOCU	MENT. M. ZITTO	18MAY05	<b>_ _ _ _ _</b>	TE C	onnectivity

THIS DRAWING IS A CO	ONTROLLED DOCUMENT.	DWN 18MAY05 M. ZITTO		_	r te	Т	F Con	nectivi	łv
						• •	_ 0011		. y
DIMENSIONS		M. ZITTO							
DIMENSIONS:	OTHERWISE SPECIFIED:	APVD –	NAME						
INCHES		M. ZITTO	G	-MINI A	SERIES TOO	GRE SW	ITCH	SINGLE	
	0 PLC ± -	PRODUCT SPEC	"						-
h	1 PLC ± -	_		3 POS	SITION FUN	CTIONS	(03, 0	)5 & (	)7)
		APPLICATION SPEC	1						
+ -	4 PLC ± -		SIZE	CAGE CODE	DRAWING NO				RESTRICTED TO
MATERIAL	FINISH	WEIGHT	A2	00779	<b>(C</b> −1825	5137			—
-	-	CUSTOMER DRAWING			SC/	ale 3:1	SHEET	1 OF 4	4 REV A8
-		INCHES INCHES $0 \text{ PLC } \pm -$ $1 \text{ PLC } \pm -$ $2 \text{ PLC } \pm -$ $3 \text{ PLC } \pm -$ $3 \text{ PLC } \pm -$ $4 \text{ PLC } \pm$	Inches Tolerances unless otherwise specified: M. ZITTO CHK   DIMENSIONS: Tolerances unless otherwise specified: APVD   INCHES 0 PLC ±   0 PLC ± -   2 PLC ± -   3 PLC ± -   APPLICATION SPEC -   APPLICATION SPEC -   MATERIAL FINISH WEIGHT	Inches Tolerances unless otherwise specified: M. ZITTO CHK –   DIMENSIONS: INCHES Tolerances unless otherwise specified: APVD –   0 PLC ± – M. ZITTO GI   2 PLC ± – – GI   3 PLC ± – – GI   4 PLC ± – – SIZE   MATERIAL FINISH WEIGHT A2	Inches Tolerances unless otherwise specified: M. ZITTO CHK - Name   DIMENSIONS: INCHES Tolerances unless otherwise specified: APVD - Name   0 PLC ± - APVD - Name   2 PLC ± - - 3 POS   3 PLC ± - - - 3 POS   4 PLC ± - - - Size Cage code   MATERIAL FINISH Weight Weight A2 00779	Inches ToleRances unless otherwise specified: M. ZITTO CHK M. ZITTO   DIMENSIONS: INCHES ToleRances unless otherwise specified: APVD -   M. ZITTO GEMINI A SERIES TOO 3 POSITION FUN   O PLC ± -   2 PLC ± -   3 PLC ± .010   4 PLC ± -   ANGLES ± 2'   MATERIAL FINISH	Inches Tolerances unless otherwise specified: M. ZITTO APVD Name   0 PLC ± - M. ZITTO Name GEMINI A SERIES TOGGLE SW   0 PLC ± - APVD - Name   2 PLC ± - - APPLICATION SPEC 3 POSITION FUNCTIONS   4 PLC ± - - - Size Cage code DRAWING NO   MATERIAL FINISH WEIGHT A2 00779 C=1825137	Inches Tolerances unless otherwise specified: M. ZITTO APVD M. ZITTO Name Te Con   0 PLC ± - M. ZITTO - Name GEMINI A SERIES TOGGLE SWITCH, 3 POSITION FUNCTIONS (03, 0)   0 PLC ± - - - - 3 POSITION FUNCTIONS (03, 0)   Material FINISH WEIGHT A2 00779 C=1825137	M. ZITTO M. ZITTO TE Connectivity   DIMENSIONS: TOLERANCES UNLESS OTHERWISE SPECIFIED: M. ZITTO M. ZITTO TE Connectivity   INCHES O PLC ± - 1 PLC ± - 2 PLC ± .010 4 PLC ± - 3 PLC ± - ANGLES ± 2 O PLC ± - 1 PLC ± - 2 PLC ± .010 4 PLC ± - ANGLES ± 2 MAME - - - ANGLES ± 2 GEMINI A SERIES TOGGLE SWITCH, SINGLE 3 POSITION FUNCTIONS (03, 05 & CONTROLLED DOCUMENT.   MATERIAL FINISH WEIGHT A2 00779 C=1825137

А

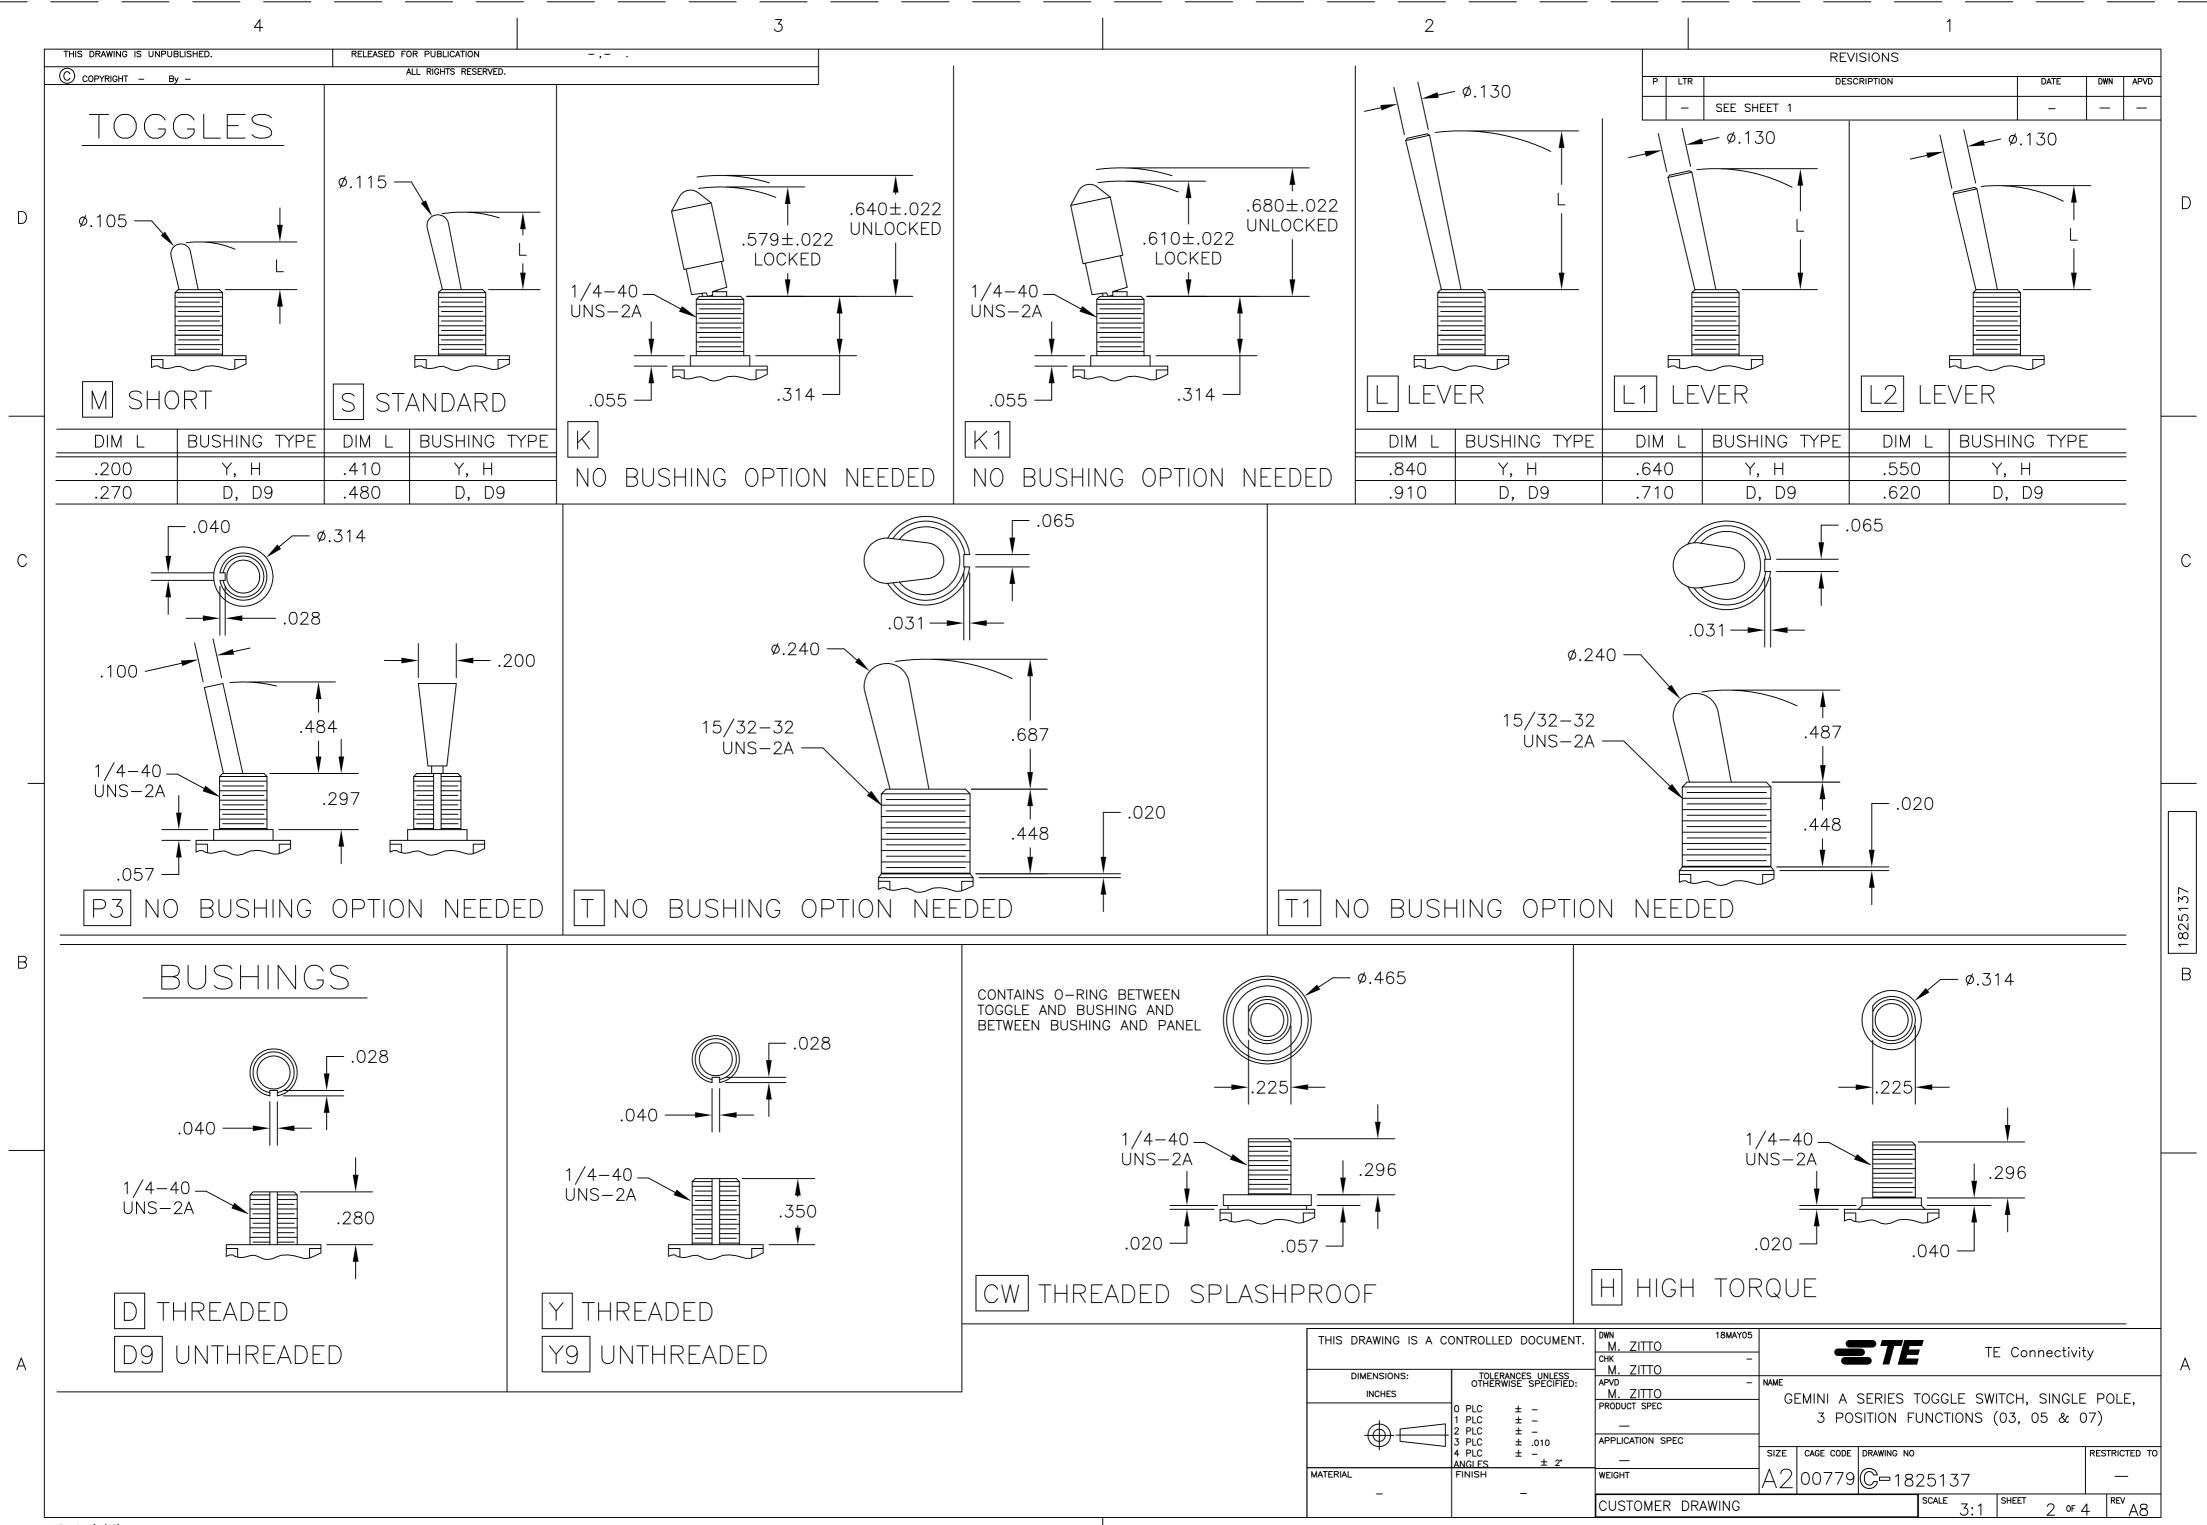

1471-9 (1/15)

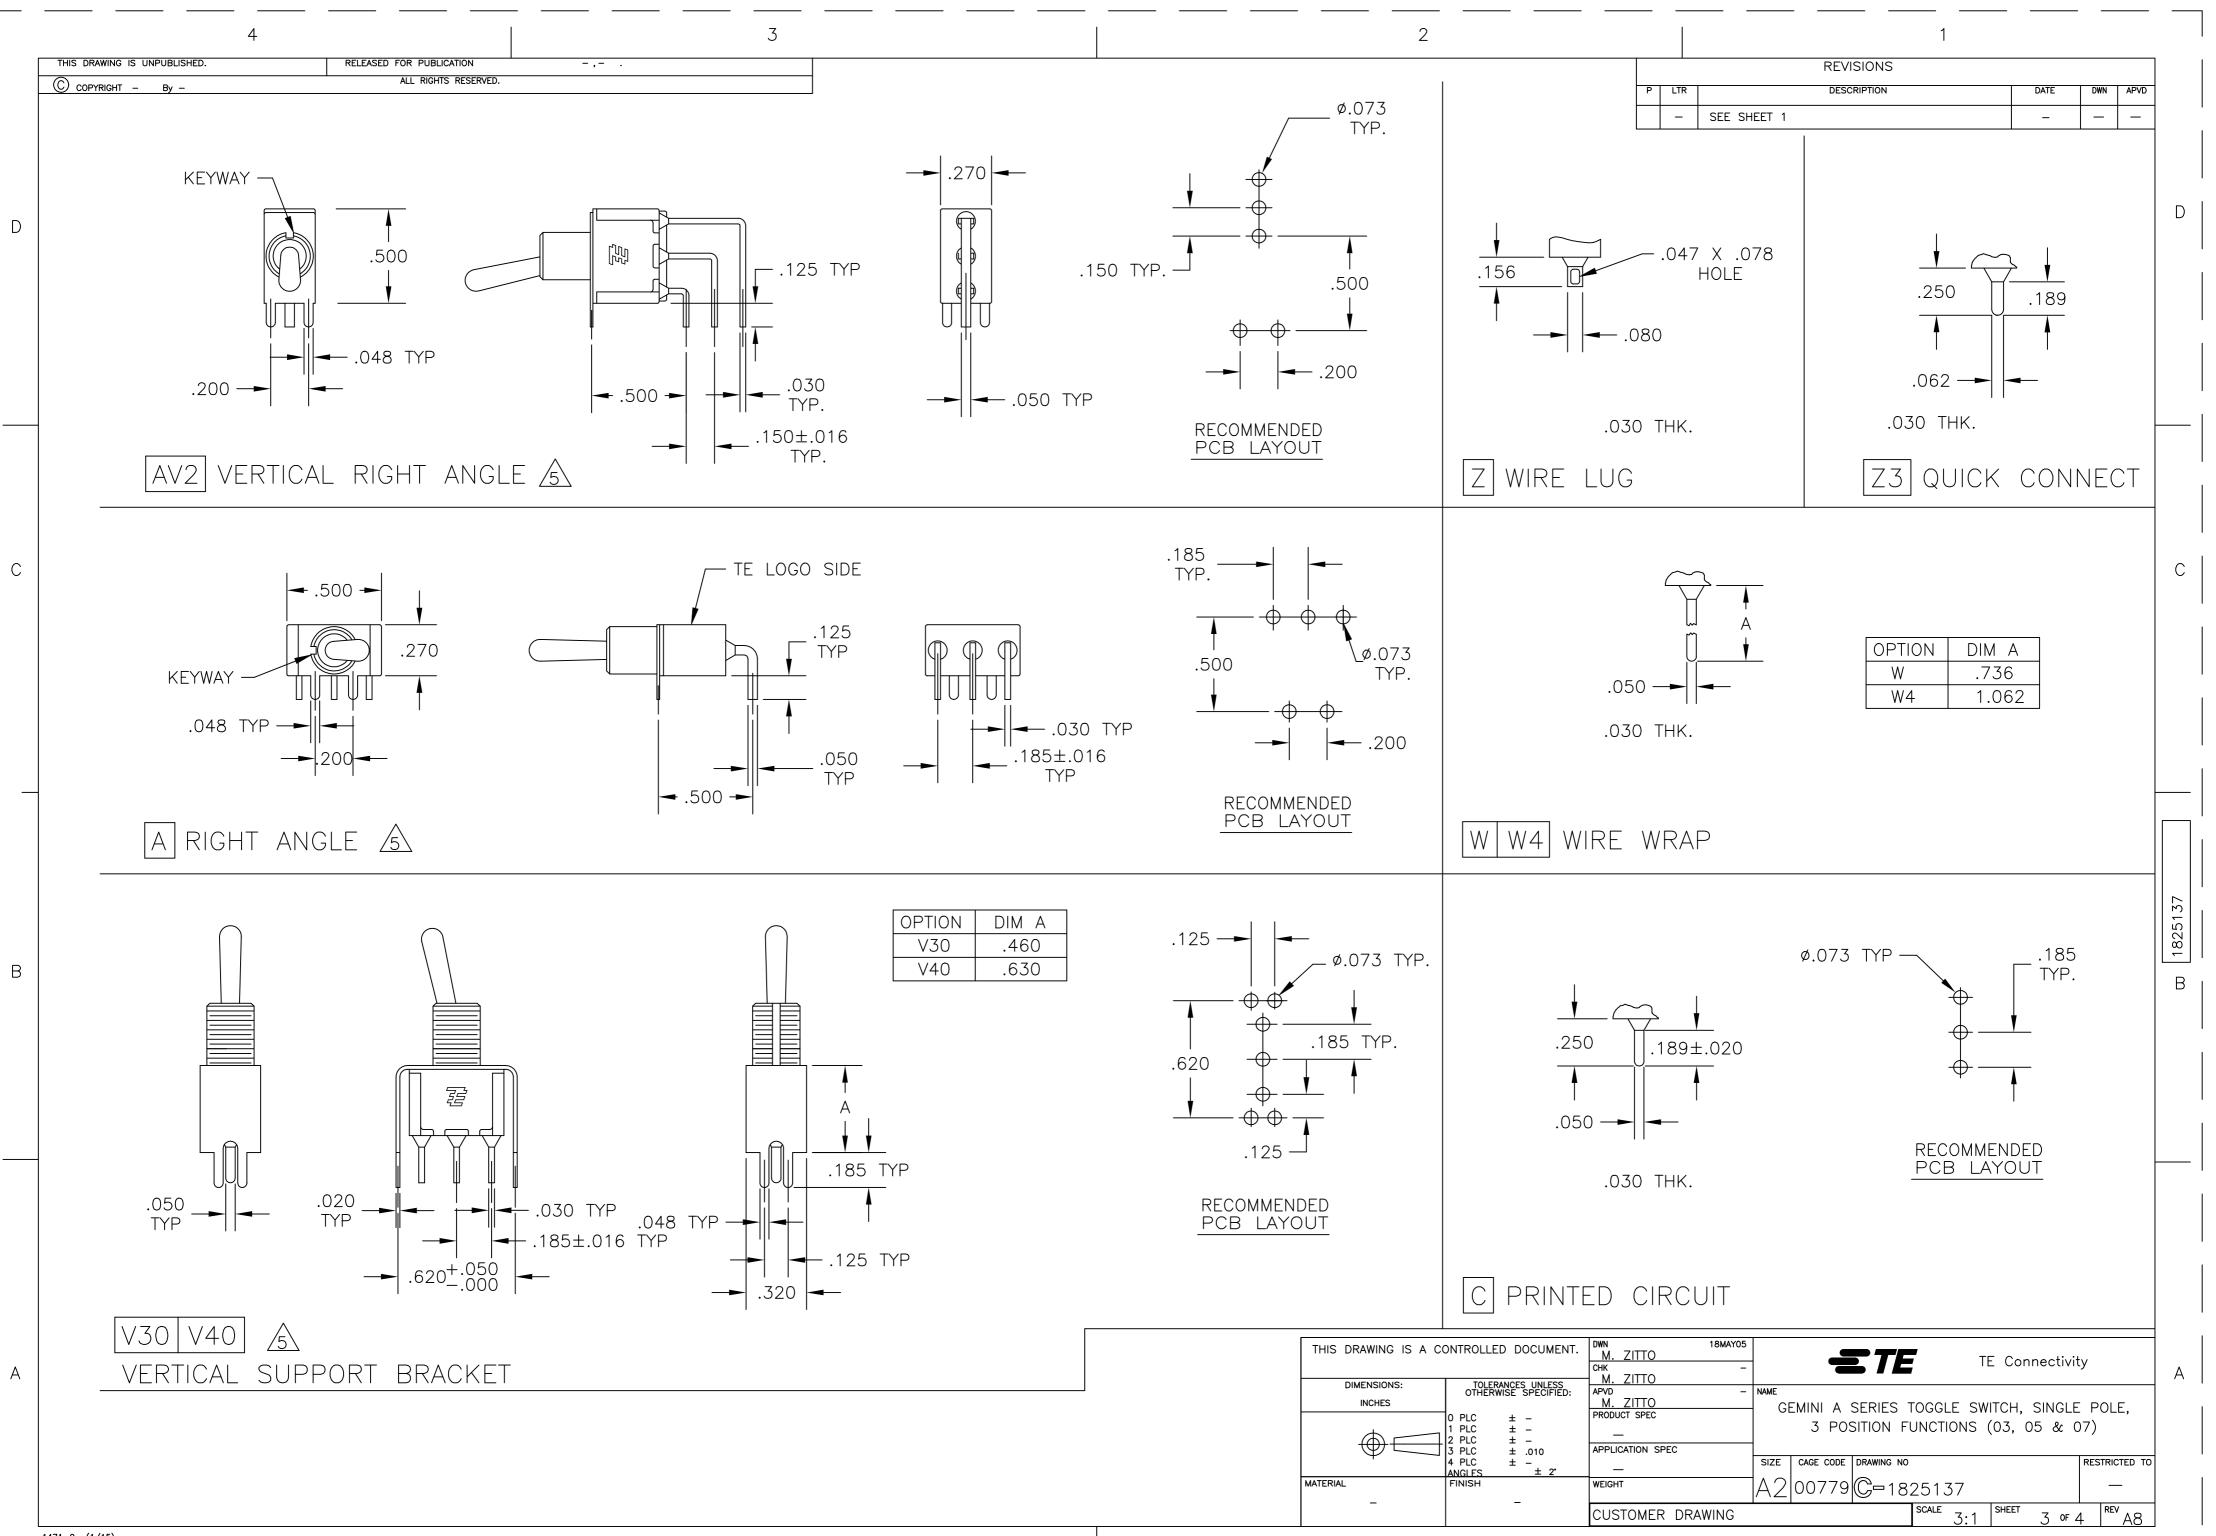

1471-9 (1/15)

	+

THIS DRAWING IS UNPUBLISHED.

C COPYRIGHT - By .

D

4

Alco P/N A103KZQ04

A103MD9AB04

A103MD9AG04

A103MD9AQ04

A103MD9AV2B04 A103P3ZQ04

A103SD9AQ04

A103SD9AV2B04

A103SD9AV2Q04

A103SDCB04 A103SDCQ04

A103SDZQ04

A103SYAQ04

A103SYAV2Q04

A103SYCB04

A103SYCQ04

A103SYWB04

A103SYWQ04

A103SYZB04

A103SYZQ04

-A103T1CG04-

A103T1ZQ04

A103TZQ04

A105MD9AB04

A105MD9AQ04

A105MYV30Q04

A105P3CG04

A105P3CQ04

A105P3ZQ04

-A103MDAB04-

A105SD9AB04

A105SD9AV2Q04

A105SD9V30B04

A105SYAB04

A105SYCB04

A105SYCQ04

A105SYZB04

A105SYZQ04

A105T1ZB04

A105T1ZQ04

A105TZQ04

A107KAV2Q04

A107KZB04

A107MD9AV2B04

A107MD9CQ04

A107MD9V30Q04

A107P3ZQ04

A107SYAQ04

A107SYCB04

A107SYCQ04

A107SYZQ04

A107TZB04

A105MD9AV2B

A103MD9V30B04

A103MCWCB04

A103SCWCB04

A105SYAV2B04

RELEASED FOR PUBLICATION

ALL RIGHTS RESERVED.

P/N

1825137-1

<del>1825137-2</del>

1825137-3

1825137-4

1825137-5

1825137-6

1825137-7

1825137-8

1825137-9

1-1825137-0

1-1825137-1

1-1825137-2

1-1825137-3

1-1825137-4

1-1825137-5

1-1825137-6

1-1825137-7

1-1825137-9

2-1825137-0

2-1825137-2

2-1825137-3

2-1825137-4

2-1825137-6

2-1825137-7

2-1825137-8

2-1825137-9

3-1825137-1

3-1825137-2

3-1825137-3

3-1825137-4

3-1825137-5

3-1825137-6

3-1825137-7

3-1825137-8

3-1825137-9

4-1825137-1

4-1825137-2

4-1825137-3-

4-1825137-4

4-1825137-5

4-1825137-6

4-1825137-7

4-1825137-8

5-1825137-0

5-1825137-1

5-1825137-2

5-1825137-3

5-1825137-4

5-1825137-5

5-1825137-6

5-1825137-7

<del>1-1825137-8</del> OBSOLETE

<u>-2-1825137-1</u> OBSOLETE

<del>2-1825137-5</del> OBSOLETE

<del>3-1825137-0</del> OBSOLETE

4-1825137-0 OBSOLETE

4-1825137-9 OBSOLETE

-,- .

OBSOLETE

OBSOLETE

OBSOLETE

OBSOLETE

OBSOLETE

OBSOLETE

OBSOLETE


3

	R
BUSHING SIZE	
1/4	.2
15/32	Ø.46

COMPONENT NAME
CASE
FRAME
B TERMINALS & CONTACT
G TERMINALS & CONTACT
Q TERMINALS & CONTACT
ACTUATOR
LEVER
BUSHING
SPRING
SUPPORT BRACKET
PIVOT PIN
LOCK WASHER
LOCKING RING
NUTS
TERMINAL SEAL

1471-9 (1/15)

Α

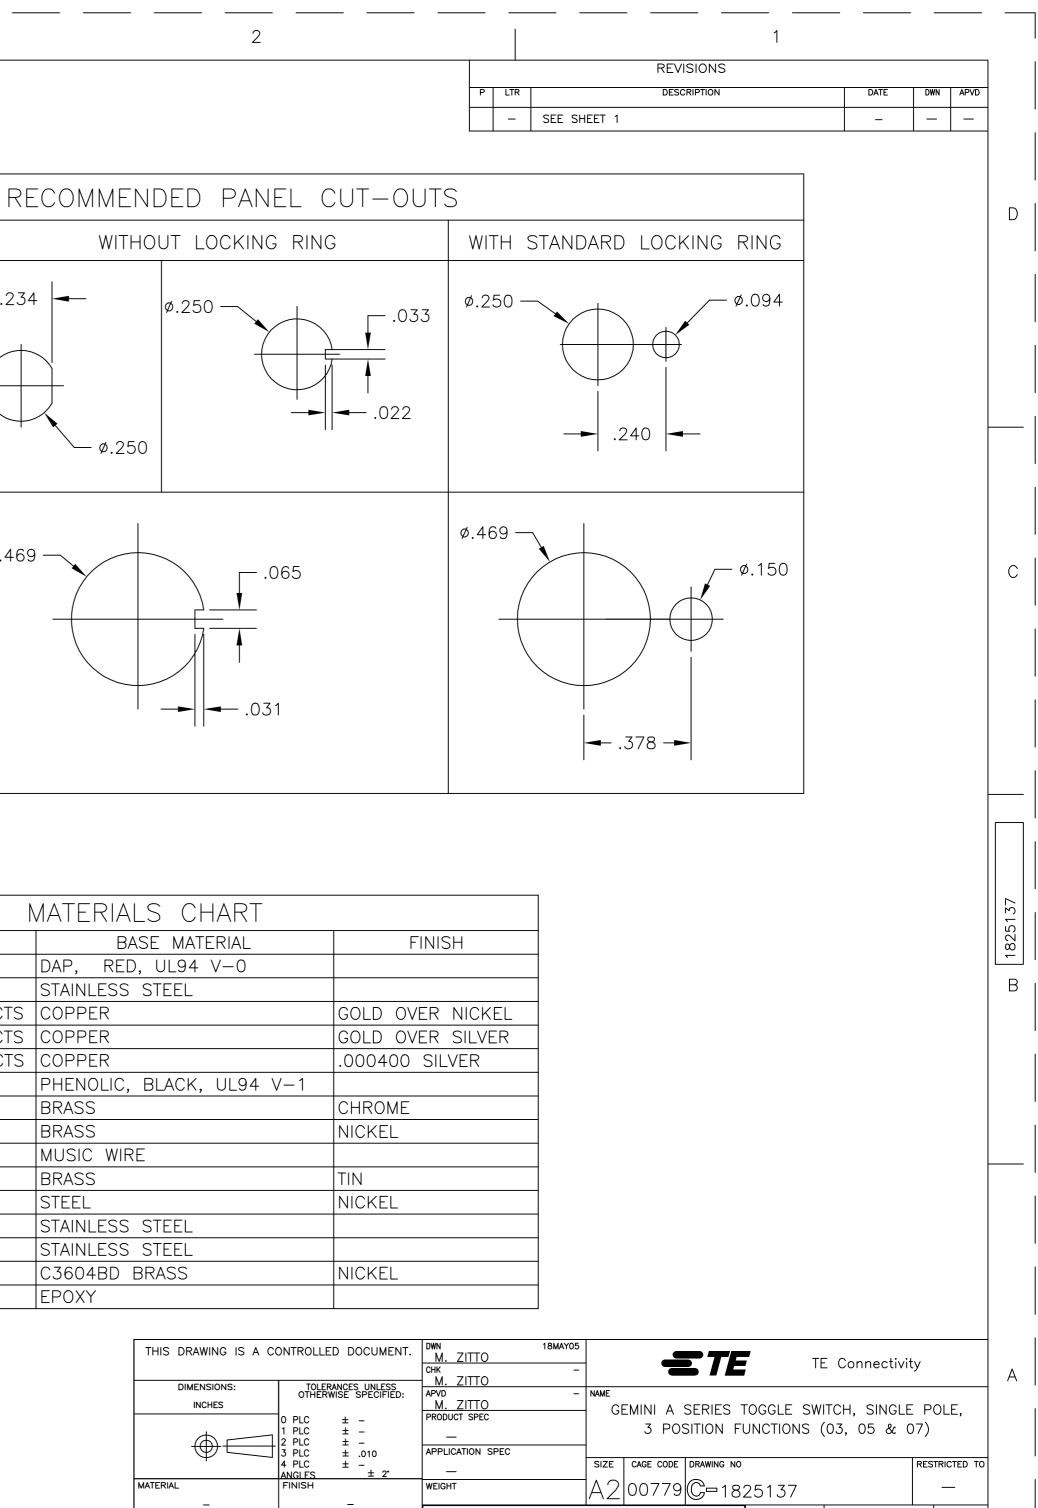

CUSTOMER DRAWING

\_

SCALE 3:1 SHEET 4 OF 4 REV A8

## **Mouser Electronics**

Authorized Distributor

Click to View Pricing, Inventory, Delivery & Lifecycle Information:

TE Connectivity: 3-1825137-8