
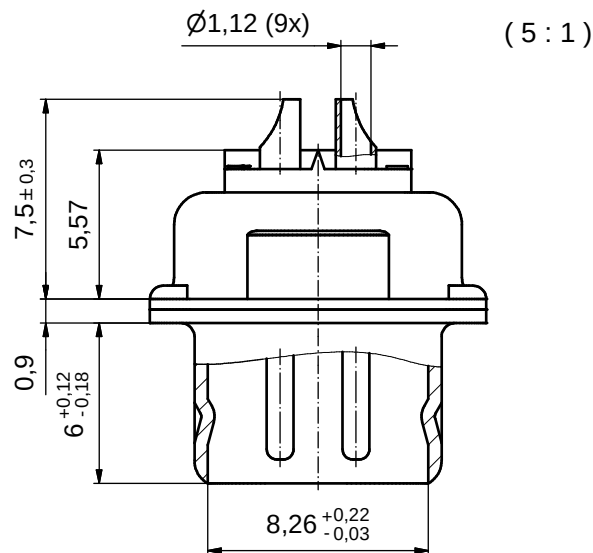
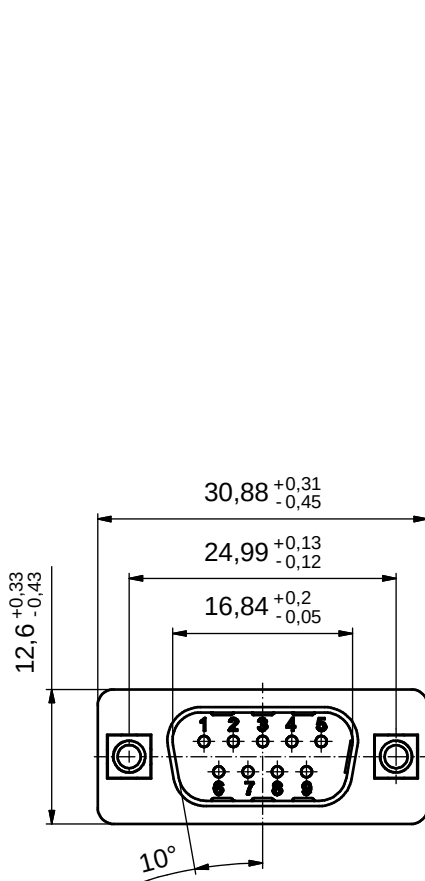


NOTES: (b)

- METALSHELLS: STEEL; min. $315\mu\text{in}$ TIN over $40-80\mu\text{in}$ NICKEL
- INSULATORS: PBT GF UL 94 V-0, BLACK
- CONTACTS: COPPER ALLOY; PLATING (SEE PART NO.):
 - ☐ PLEASE ADD A for GOLD FLASH over NICKEL (PREFERRED TYPE)
 - ☐ PLEASE ADD B for $20\mu\text{in}$ HARD GOLD over min. $50\mu\text{in}$ NICKEL
 - ☐ PLEASE ADD C for $30\mu\text{in}$ HARD GOLD over min. $50\mu\text{in}$ NICKEL
 - ☐ PLEASE ADD J for $50\mu\text{in}$ HARD GOLD over min. $50\mu\text{in}$ NICKEL
- THREADED INSERTS: COPPER ALLOY; min. $200\mu\text{in}$ TIN over $80\mu\text{in}$ NICKEL
- COLLARS: COPPER ALLOY; min. $200\mu\text{in}$ TIN over $80\mu\text{in}$ NICKEL
- MAXIMUM TORQUE VALUE FOR THREAD: 6 in.LB
- CONNECTOR IS PART MARKED: $163 \square 11269X \text{ CONEC ABC}$ (see note 3)

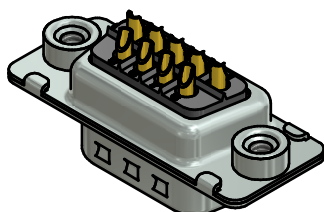

RoHS compliant

THIS DRAWING MAY NOT BE COPIED OR REPRODUCED IN ANY WAY, AND MAY NOT BE PASSED ON TO A THIRD PARTY WITHOUT WRITTEN PERMISSION. OWNERSHIP AND COPYRIGHT OF CONEC GmbH				tolerance			 dim. in mm	scale: 2:1 (5:1)				
								material: SEE NOTES				
				DO NOT ALTER CAD DRAWING BY HAND			date		name		title: D-SUB MALE 9pos. SOLDER CUP with threaded insert	
							drawn 25.01.2012		Schmidt			
appd. 26.01.2012		Fischer										
norm												
			d-old				dwg no: 16K1A3019 DIN-A3 sh: 1					
2 x b		Ä 5920		05.01.2016		Unkrüer						
a		Original										
rev.		description		date		name						
								part no: 163□11269X (see note 3)				

Mouser Electronics

Authorized Distributor

Click to View Pricing, Inventory, Delivery & Lifecycle Information:

CONEC:

[163A11269X](#) [163A11279X](#) [163A11289X](#) [163A11299X](#) [163A11309X](#)