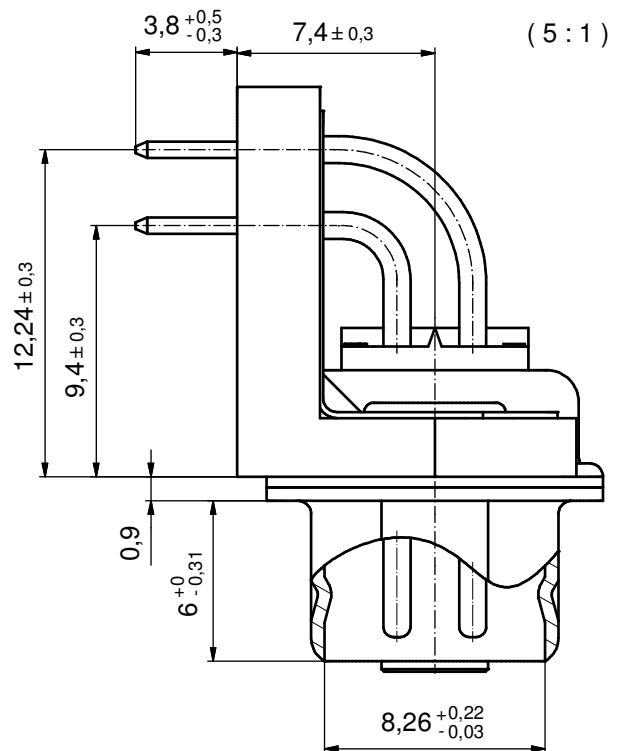
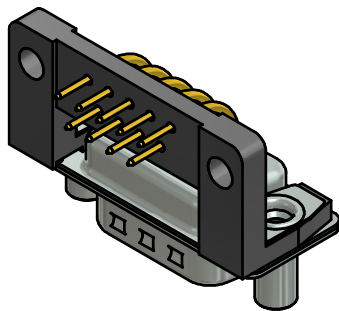
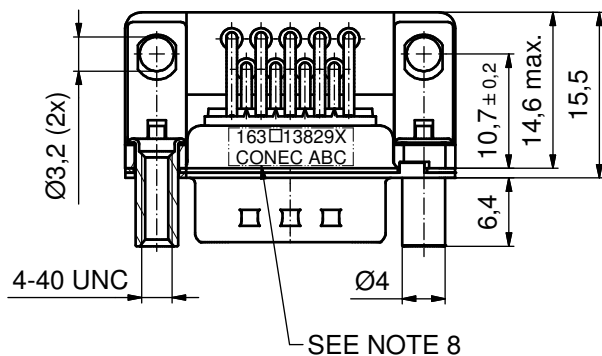
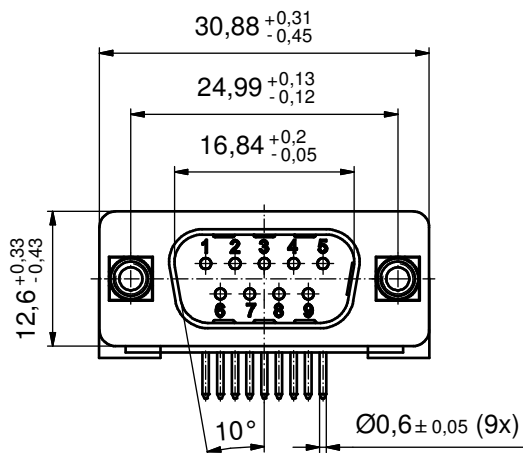
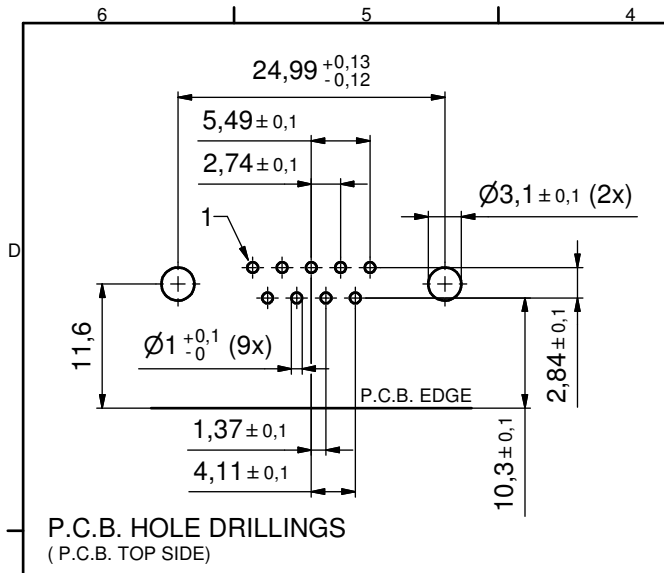


NOTES:

- METALSHELLS: STEEL; min. 315µm TIN over 40-80µm NICKEL
- INSULATORS: PBT GF UL 94 V-0, BLACK
- CONTACTS: COPPER ALLOY
PLATING (SEE PART NO.):
□ PLEASE ADD A for GOLD FLASH over NICKEL (PREFERRED TYPE)
□ PLEASE ADD B for 20µm HARD GOLD over min. 50µm NICKEL
□ PLEASE ADD C for 30µm HARD GOLD over min. 50µm NICKEL
- MOUNTING BRACKET: PBT GF UL 94 V-0; BLACK
- THREADED LOCKS: COPPER ALLOY; min. 200µm TIN over 80µm NICKEL
- GROUNDING BRACKETS: COPPER ALLOY; TIN PLATED
- MAXIMUM TORQUE VALUE FOR THREAD: 6 in.LB
- CONNECTOR IS PART MARKED: 163□13829X CONEC ABC

Directive 2002/95/EC RoHS compliant

THIS DRAWING MAY NOT BE COPIED OR REPRODUCED IN ANY WAY, AND MAY NOT BE PASSED ON TO A THIRD PARTY WITHOUT WRITTEN PERMISSION. OWNERSHIP AND COPYRIGHT OF CONEC GmbH				tolerance		 dim. in mm	scale: 2:1 (5:1)				
							material: SEE NOTES				
								date	name	title: D-SUB MALE 90° 9pos. SOLDER PIN ANGLED with threaded lock, mounting bracket, grounding bracket	
								drawn 27.05.13	Henneboel		
								appd. 27.05.13	Fischer		
				norm		dwg no:		DIN-A3 sh: 1			
				d-old							
											
a	Original										
rev.	description	date	name			part no: 163□13829X (see note 3)					

Mouser Electronics

Authorized Distributor

Click to View Pricing, Inventory, Delivery & Lifecycle Information:

[CONEC:](#)

[163A13829X](#) [163A14609X](#)