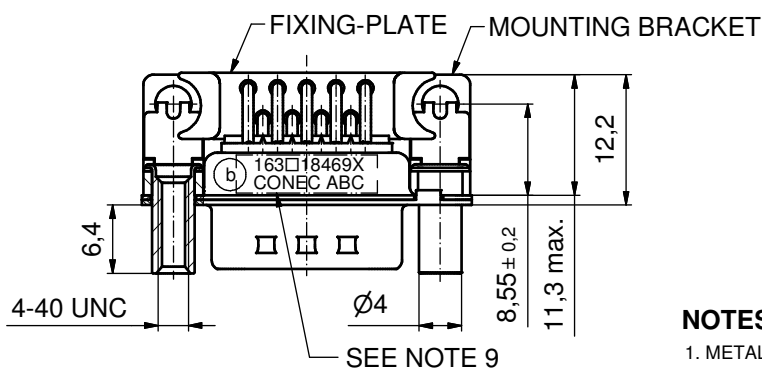
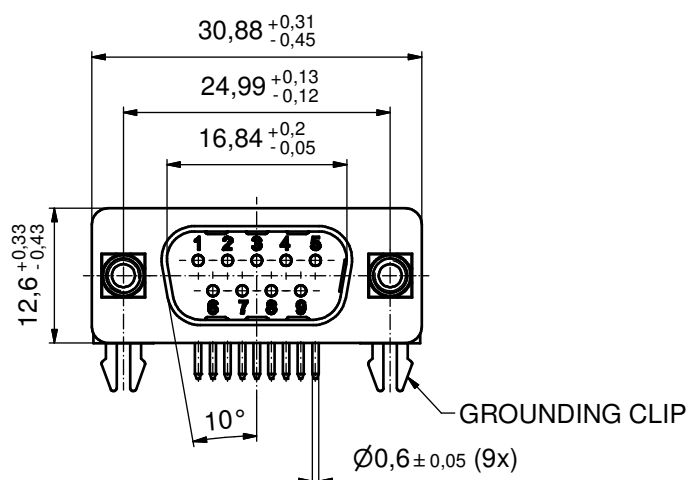
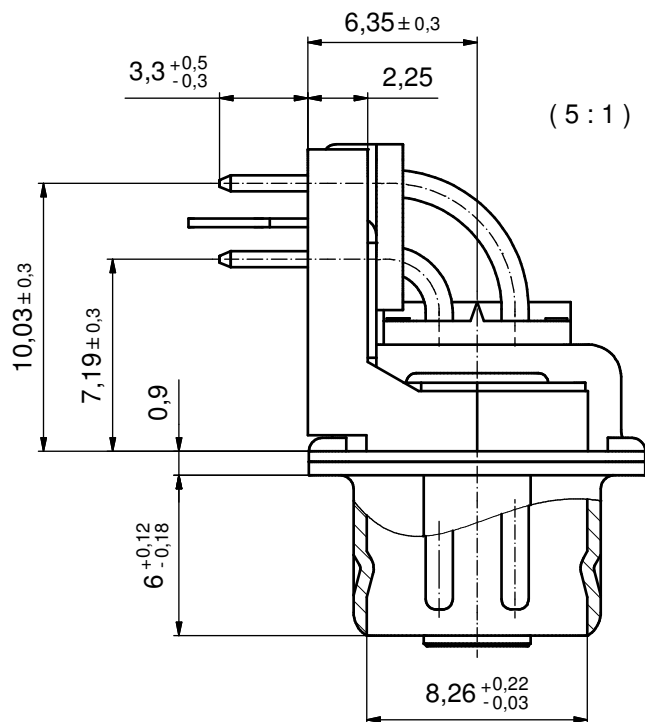
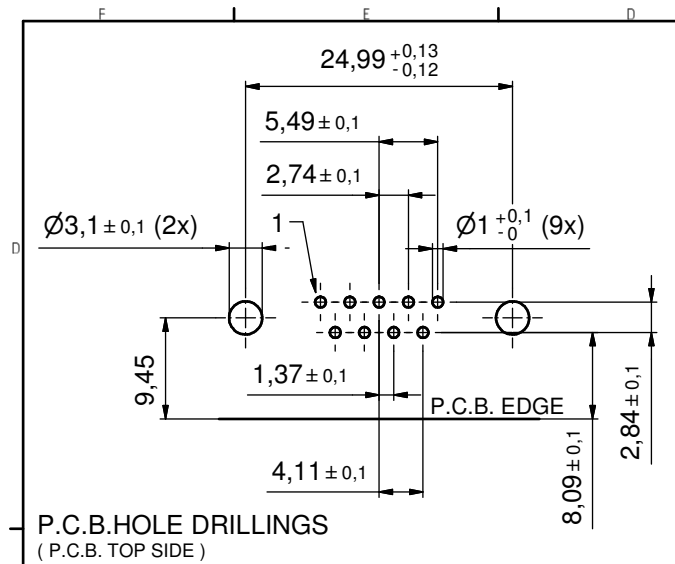


NOTES:

- METALSHELLS: STEEL; min. 315µm TIN over 40-80µm NICKEL
- INSULATORS: PBT GF UL 94 V-0; BLACK
- SIGNAL CONTACTS: COPPER ALLOY; PLATING (SEE PART NO.):
☐ PLEASE ADD A for GOLD FLASH over NICKEL (PREFERRED TYPE)
☐ PLEASE ADD B for 20µm HARD GOLD over min. 50µm NICKEL
☐ PLEASE ADD C for 30µm HARD GOLD over min. 50µm NICKEL
- MOUNTING BRACKETS: PBT GF UL 94 V-0; BLACK
- THREADED LOCKS: COPPER ALLOY; min. 200µm TIN over 80µm NICKEL
- FIXING-PLATE: PBT GF UL 94 V-0; BLACK
- GROUNDING-CLIPS: COPPER ALLOY; min. 200µm TIN over 80µm NICKEL
- PCB-HOLE: Ø3.1±0.1; PCB-THICKNESS 1,6mm
- MAXIMUM TORQUE VALUE FOR THREAD: 6 in.LB
- CONNECTOR IS PART MARKED: [163□18469X CONEC ABC] (see note 3)

(b)

THIS DRAWING MAY NOT BE COPIED OR REPRODUCED IN ANY WAY, AND MAY NOT BE PASSED ON TO A THIRD PARTY WITHOUT WRITTEN PERMISSION. OWNERSHIP AND COPYRIGHT OF CONEC GmbH					tolerance		 dim. in mm	scale: 2:1 (5:1)	
								material: SEE NOTES	
					date	name	title: D-SUB MALE 90° 9pos. SOLDER PIN ANGLED 0,318inch threaded lock, mounting bracket, grounding clip, fixing-plate		
					drawn 24.09.15	Henneboel			
					appd. 24.09.15	Lehmenkühler			
					norm				
					d-old	16K1A1336	dwg no:		DIN-A3
	4 x b	Å5826	25.09.2015	K.H.			(b) 16K1A3712		sh: 1
	a	Original							
	rev.	description	date	name			part no: (b) 163□18469X (see note 3)		

RoHS compliant

Mouser Electronics

Authorized Distributor

Click to View Pricing, Inventory, Delivery & Lifecycle Information:

[CONEC:](#)

[163A18469X](#)