

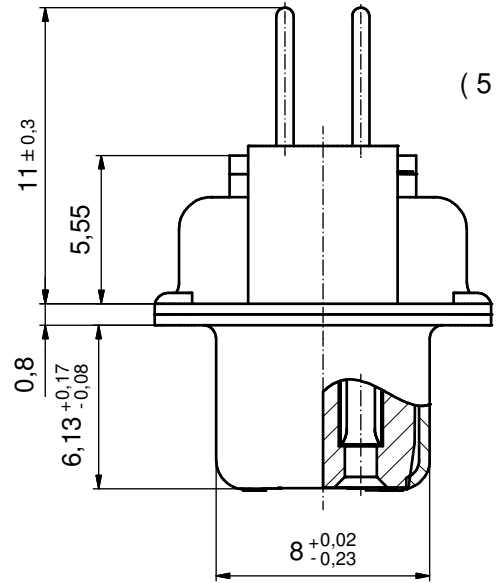
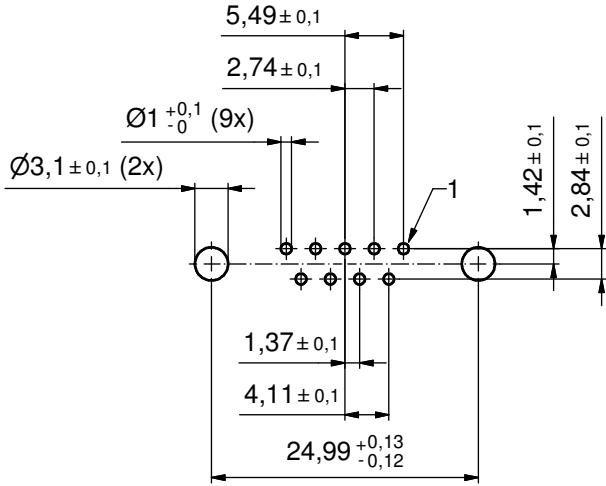
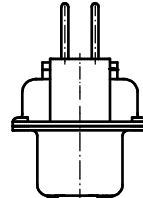
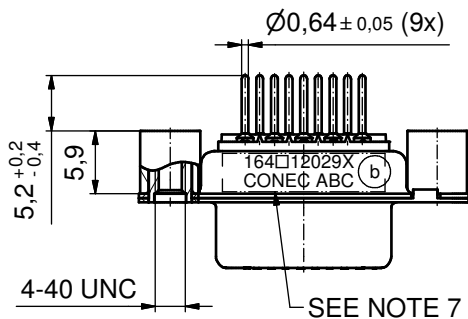


P.C.B. HOLE DRILLINGS
(P.C.B. TOP SIDE)

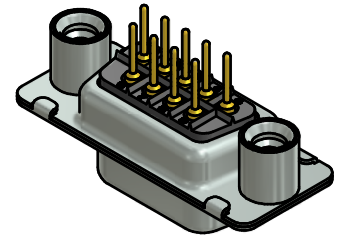

(5 : 1)

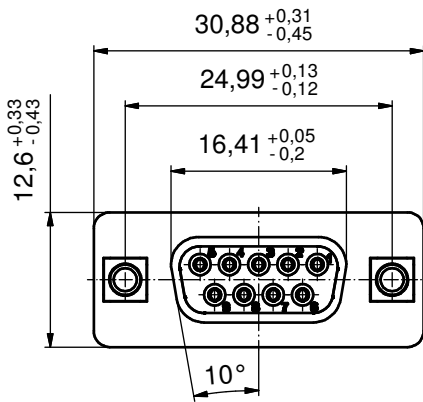

NOTES:

1. METALSHELLS: STEEL; min. 315µm TIN over 40-80µm NICKEL
2. INSULATORS: PBT GF UL 94 V-0; BLACK
3. SIGNAL CONTACTS: COPPER ALLOY; PLATING (SEE PART NO.):
 - PLEASE ADD A for GOLD FLASH over NICKEL (PREFERRED TYPE)
 - PLEASE ADD B for 20µm HARD GOLD over min. 50µm NICKEL
 - PLEASE ADD C for 30µm HARD GOLD over min. 50µm NICKEL
4. THREADED REAR SPACERS: COPPER ALLOY; min. 200µm TIN over 80µm NICKEL
5. SLEEVES: COPPER ALLOY; min. 200µm TIN over 80µm NICKEL
6. MAXIMUM TORQUE VALUE FOR THREAD: 6 in.LB
7. CONNECTOR IS PART MARKED: 164□12029X CONEC ABC (see note 3)

THIS DRAWING MAY NOT BE COPIED OR REPRODUCED IN ANY WAY, AND MAY NOT BE PASSED ON TO A THIRD PARTY WITHOUT WRITTEN PERMISSION. OWNERSHIP AND COPYRIGHT OF CONEC GmbH										tolerance			 dim. in mm	scale: 2:1 (5:1)								
														material: SEE NOTES								
										DO NOT ALTER CAD DRAWING BY HAND					drawn	date	name	title: D-SUB FEMALE 9pos. SOLDER PIN STRAIGHT with threaded rear spacer				
					appd.	date	name	dwg no: 16K1A904 DIN-A3 sh: 1														
					d-old	16K2A904	part no: (b) 164□12029X (see note 3)															
DO NOT ALTER CAD DRAWING BY HAND	3 x b	Ä5499	21.01.2015	K.H.																		
	a	Original																				
	rev.	description	date	name																		

RoHS compliant

Mouser Electronics

Authorized Distributor

Click to View Pricing, Inventory, Delivery & Lifecycle Information:

[CONEC:](#)

[164A12029X](#) [164A17249X](#)