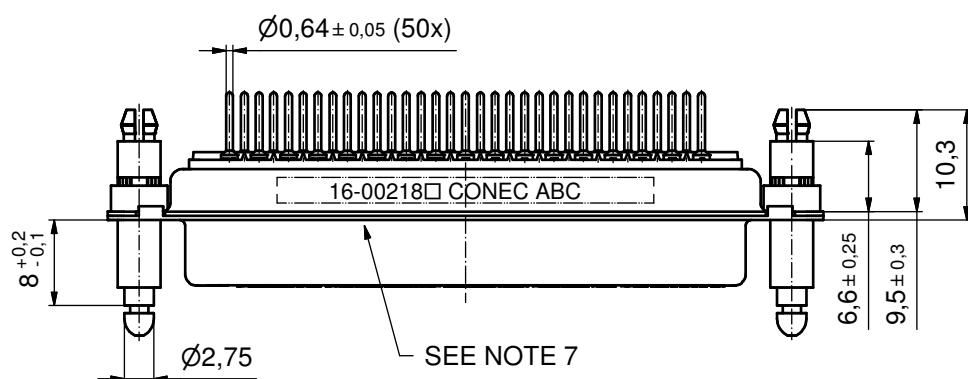
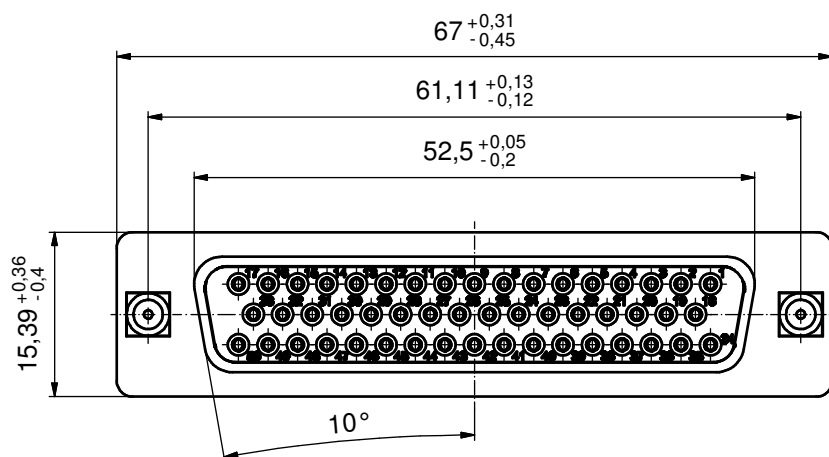
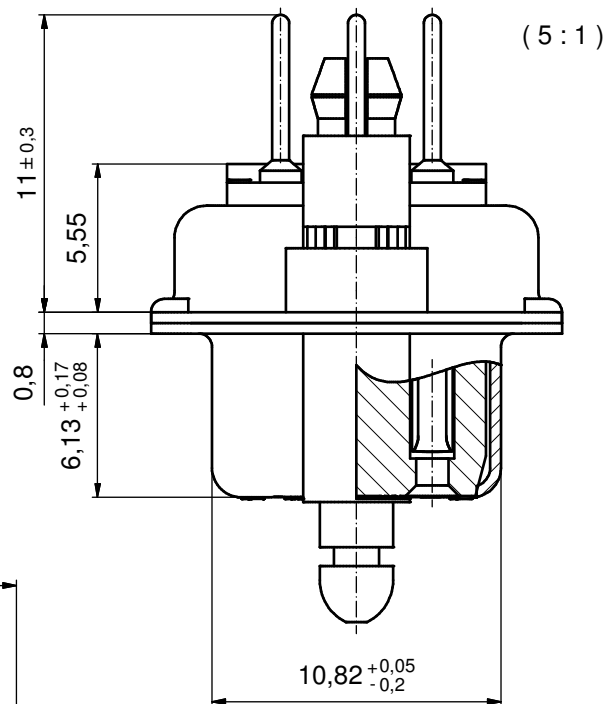
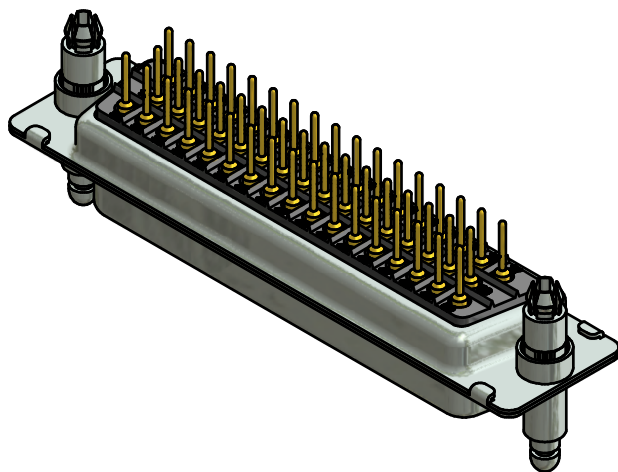


NOTES:

- METALSHELLS: STEEL; min. 315µin TIN over 40-80µin NICKEL
- INSULATORS: PBT GF UL 94 V-0; BLACK
- CONTACTS: COPPER ALLOY; PLATING (SEE PART NO.):
□ PLEASE ADD 1 for 30µin HARD GOLD over min. 50µin NICKEL
□ PLEASE ADD 3 for GOLD FLASH over NICKEL
- SNAP-LOCK AND SPACER CLIPS: COPPER ALLOY;
min. 200µin TIN over 80µin NICKEL
PCB-HOLE: Ø3,1 ± 0,1mm; PCB-THICKNESS: 1,6mm
- COLLARS: COPPER ALLOY; min. 200µin over 80µin NICKEL
- P.C.B. HOLE DRILLINGS ON SHEET 2
- CONNECTOR IS PART MARKED: 16-00218 CONEC ABC


Directive 2002/95/EC RoHS compliant

THIS DRAWING MAY NOT BE COPIED OR REPRODUCED IN ANY WAY, AND MAY NOT BE PASSED ON TO A THIRD PARTY WITHOUT WRITTEN PERMISSION. OWNERSHIP AND COPYRIGHT OF CONEC GmbH					tolerance		 dim. in mm	scale: 2:1 (5:1)		
								material: SEE NOTES		
						date	name		title: D-SUB FEMALE 50pos. SOLDER PIN STRAIGHT with snap-lock and spacer clip	
					drawn	01.10.14	Henneboel			
					appd.	01.10.14	Strakerjahn			
					norm					
					d-old				dwg no: 16K1A3543 sh: 1/2	
										
	a	Original								
rev.	description	date	name					part no: 16-00218□ (see note 3)		

CONEC

DIN-A3
sh: 1/2

P.C.B. HOLE DRILLINGS (P.C.B. TOP SIDE)

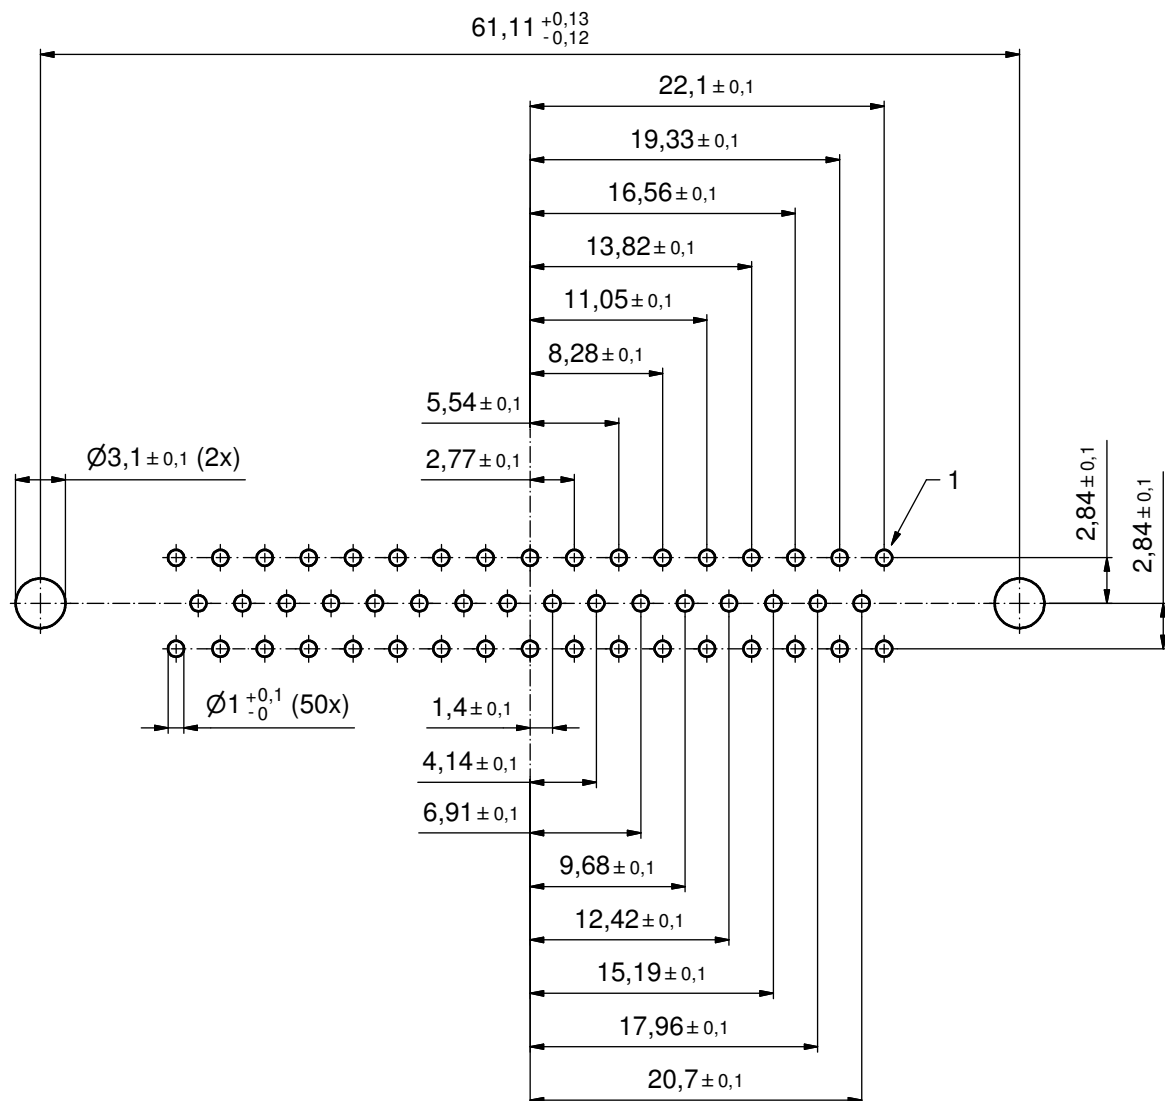

THIS DRAWING MAY NOT BE COPIED OR REPRODUCED IN ANY WAY, AND MAY NOT BE PASSED ON TO A THIRD PARTY WITHOUT WRITTEN PERMISSION. OWNERSHIP AND COPYRIGHT OF CONEC GmbH				tolerance			scale: 3:1	
				dim. in mm			material: SEE SHEET 1	
				drawn	01.10.14	Henneboel	title: P.C.B. HOLE DRILLINGS D-SUB FEMALE 50pos. SOLDER PIN STRAIGHT with snap-lock and spacer clip	
				appd.	01.10.14	Strakerjahn		
DO NOT ALTER CAD DRAWING BY HAND				norm			dwg no:	
				d-old			16K1A3543	
				a	Original		DIN-A3	
				rev.	description	date	name	sh: 2/2
				CONEC®			part no: SEE SHEET 1	

Mouser Electronics

Authorized Distributor

Click to View Pricing, Inventory, Delivery & Lifecycle Information:

CONEC:

[16-002181](#) [16-002183](#)