

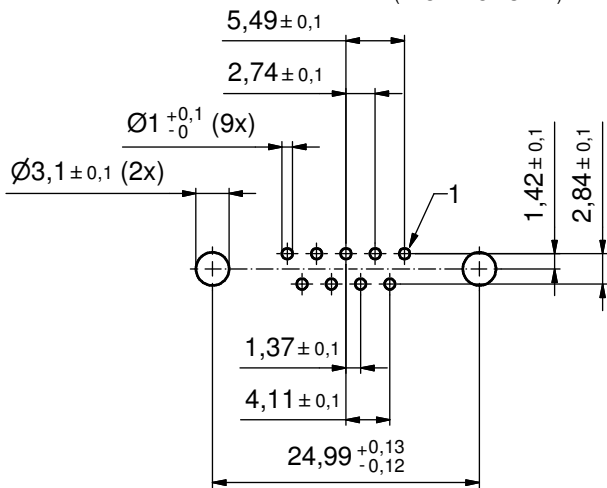
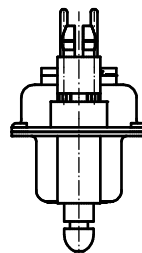
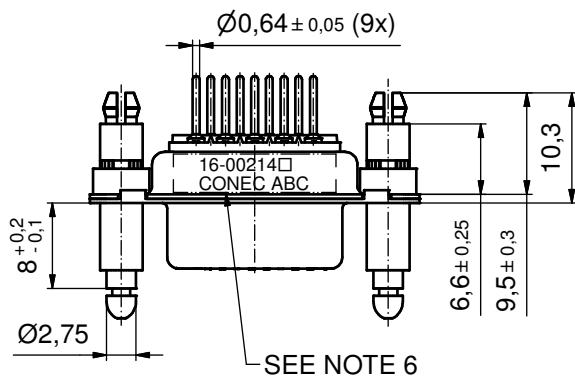
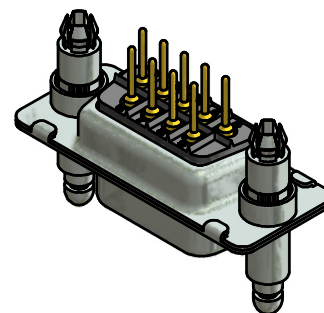


P.C.B. HOLE DRILLINGS (P.C.B. TOP SIDE)

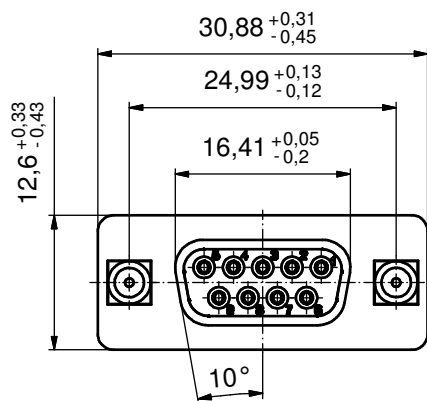

(5 : 1)

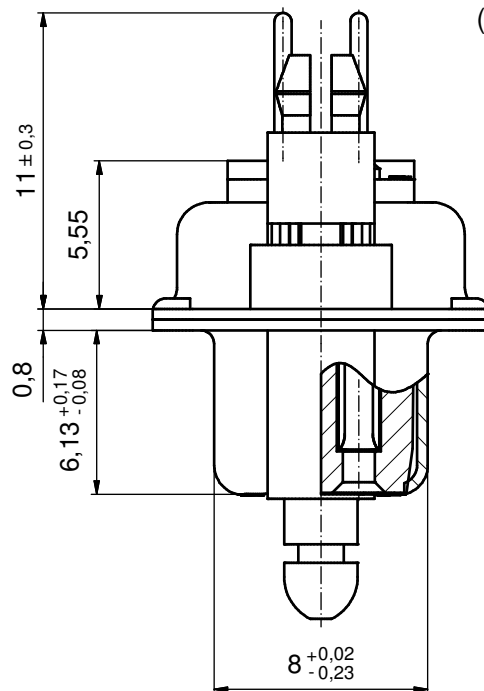

NOTES:

- METALSHELLS: STEEL; min. 315µin TIN over 40-80µin NICKEL
- INSULATORS: PBT GF UL 94 V-0; BLACK
- CONTACTS: COPPER ALLOY; PLATING (SEE PART NO.):
☐ PLEASE ADD 1 for 30µin HARD GOLD over min. 50µin NICKEL
☐ PLEASE ADD 3 for GOLD FLASH over NICKEL
- SNAP-LOCK AND SPACER CLIPS: COPPER ALLOY;
min. 200µin TIN over 80µin NICKEL
PCB-HOLE: $\varnothing 3,1 \pm 0,1$ mm; PCB-THICKNESS: 1,6mm
- COLLARS: COPPER ALLOY; min. 200µin over 80µin NICKEL
- CONNECTOR IS PART MARKED: **16-00214 CONEC ABC**

Directive 2002/95/EC RoHS compliant

THIS DRAWING MAY NOT BE COPIED OR
REPRODUCED IN ANY WAY, AND MAY NOT
BE PASSED ON TO A THIRD PARTY WITHOUT
WRITTEN PERMISSION.
OWNERSHIP AND COPYRIGHT OF CONEC GmbH

DO NOT ALTER CAD DRAWING BY HAND

rev.	description	date	name
a	Original		

tolerance	dim. in mm
date	name
drawn 01.10.14	Henneboel
appd. 01.10.14	Strakerjahn
norm	
d-old	

CONEC

scale:	2:1 (5:1)
material:	SEE NOTES
title:	D-SUB FEMALE 9pos. SOLDER PIN STRAIGHT with snap-lock and spacer clip
dwg no:	16K1A3539
part no:	16-00214 (see note 3)
DIN-A3	sh: 1

Mouser Electronics

Authorized Distributor

Click to View Pricing, Inventory, Delivery & Lifecycle Information:

CONEC:

[16-002141](#) [16-002143](#)