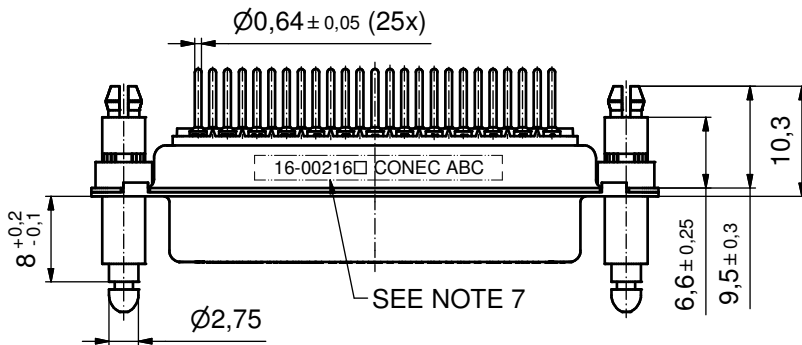
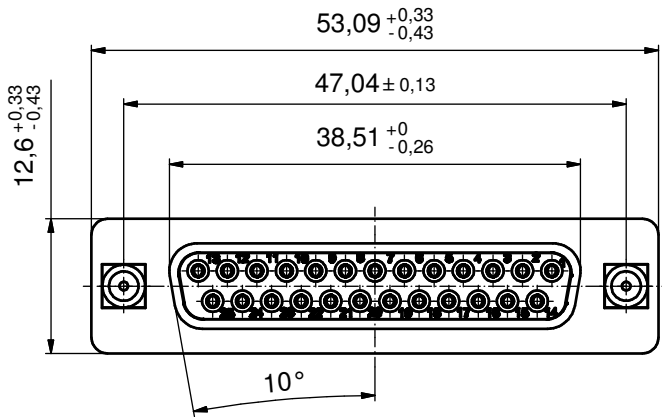
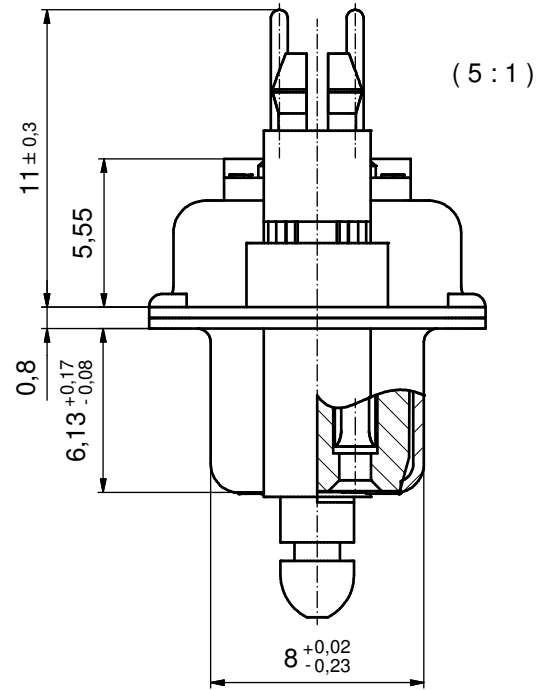
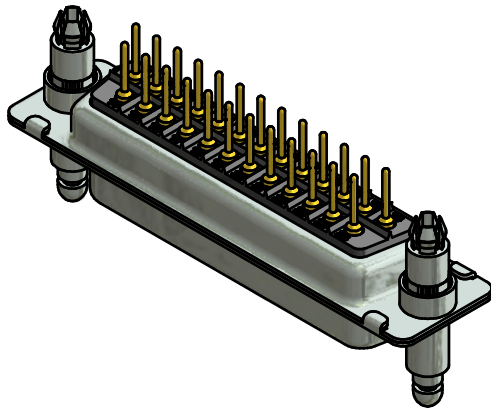


NOTES:

1. METALSHELLS: STEEL; min. 315µin TIN over 40-80µin NICKEL
2. INSULATORS: PBT GF UL 94 V-0; BLACK
3. CONTACTS: COPPER ALLOY; PLATING (SEE PART NO.):
 - PLEASE ADD 1 for 30µin HARD GOLD over min. 50µin NICKEL
 - PLEASE ADD 3 for GOLD FLASH over NICKEL
4. SNAP-LOCK AND SPACER CLIPS: COPPER ALLOY;
min. 200µin TIN over 80µin NICKEL
PCB-HOLE: $\varnothing 3,1 \pm 0,1$ mm; PCB-THICKNESS: 1,6mm
5. COLLARS: COPPER ALLOY; min. 200µin over 80µin NICKEL
6. P.C.B. HOLE DRILLINGS ON SHEET 2
7. CONNECTOR IS PART MARKED: 16-00216 □ CONEC ABC

Directive 2002/95/EC RoHS compliant

THIS DRAWING MAY NOT BE COPIED OR
REPRODUCED IN ANY WAY, AND MAY NOT
BE PASSED ON TO A THIRD PARTY WITHOUT
WRITTEN PERMISSION.
OWNERSHIP AND COPYRIGHT OF CONEC GmbH


DO NOT ALTER CAD DRAWING BY HAND

				tolerance			dim. in mm
rev.	description	date	name	date	name		
a	Original			drawn	01.10.14	Henneboel	
				appd.	01.10.14	Strakerjahn	
				norm			
				d-old			

CONEC®

scale:		2:1 (5:1)	
material:		SEE NOTES	
title:			
D-SUB FEMALE			
25pos. SOLDER PIN STRAIGHT			
with snap-lock and spacer clip			
dwg no:			DIN-A3
16K1A3541			sh: 1/2
part no:		16-00216□	(see note 3)

P.C.B. HOLE DRILLINGS
(P.C.B. TOP SIDE)

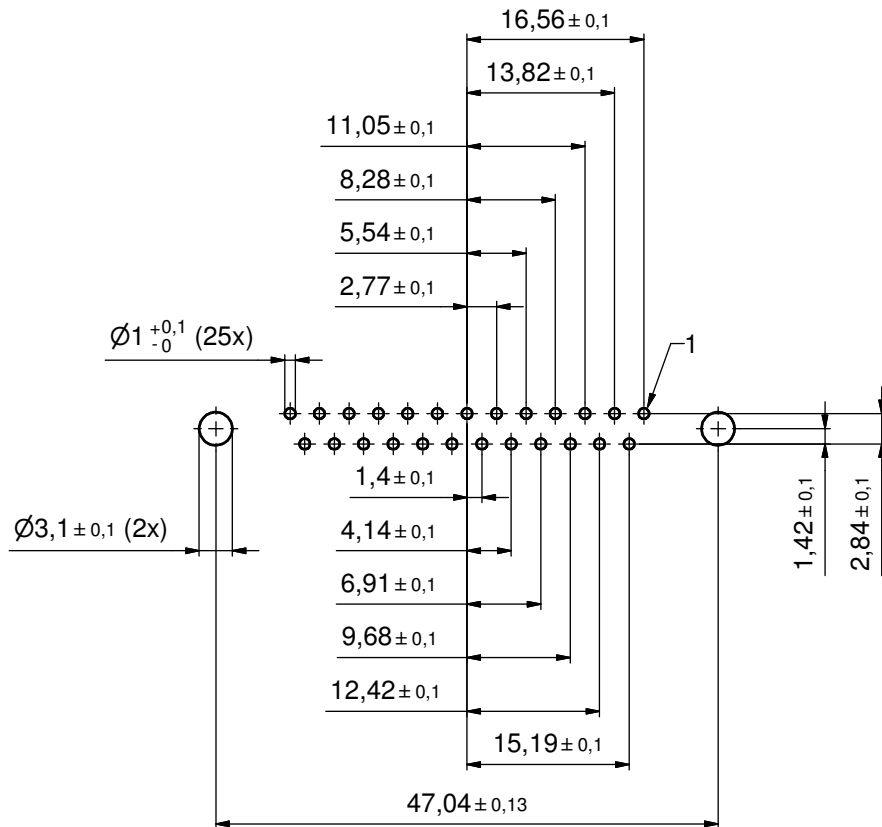

THIS DRAWING MAY NOT BE COPIED OR REPRODUCED IN ANY WAY, AND MAY NOT BE PASSED ON TO A THIRD PARTY WITHOUT WRITTEN PERMISSION. OWNERSHIP AND COPYRIGHT OF CONEC GmbH	DO NOT ALTER CAD DRAWING BY HAND				tolerance		 dim. in mm	scale: 2:1	
								material: SEE SHEET 1	
					date	name	title: P.C.B. HOLE DRILLINGS D-SUB FEMALE 25pos. SOLDER PIN with snap-lock and spacer clip		
					drawn 01.10.14	Henneboel			
					appd. 01.10.14	Strakerjahn			
					norm				
					d-old		dwg no:		DIN-A3 sh: 2/2
									
	a	Original					16K1A3541		
rev.	description	date	name			part no: SEE SHEET 1			

Mouser Electronics

Authorized Distributor

Click to View Pricing, Inventory, Delivery & Lifecycle Information:

[CONEC:](#)

[16-002163](#)