
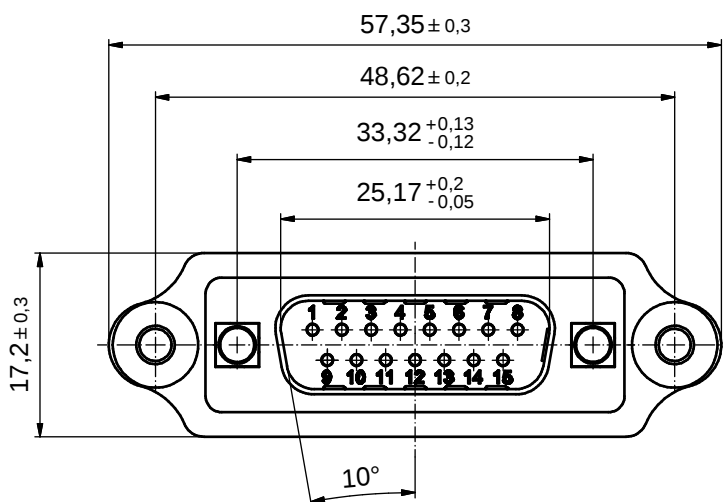
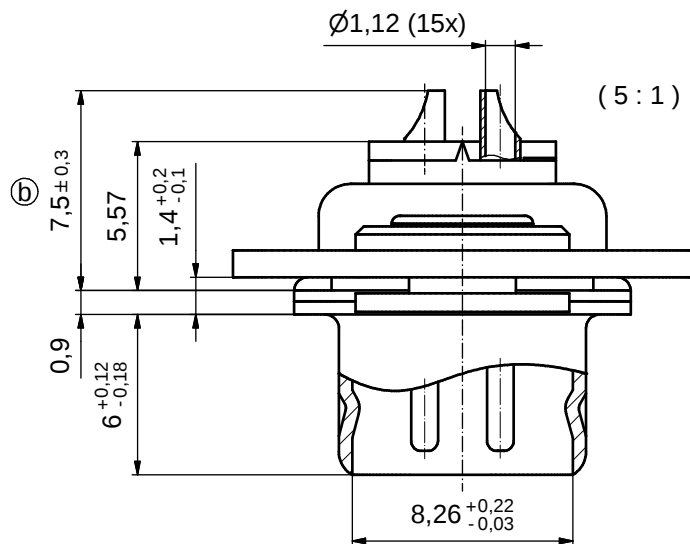
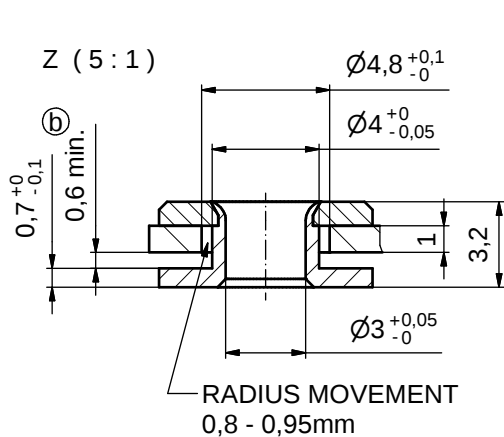


NOTES:

- METALSHELLS: STEEL; min. 315µin TIN over 40-80µin NICKEL
- INSULATORS: PBT GF UL 94 V-0, BLACK
- CONTACTS: COPPER ALLOY; PLATING (SEE PART NO.):
☐ PLEASE ADD A for GOLD FLASH over NICKEL
☐ PLEASE ADD B for 20µin HARD GOLD over min. 50µin NICKEL
☐ PLEASE ADD C for 30µin HARD GOLD over min. 50µin NICKEL
 SOLDER CUP ACCEPTS CABLE AWG 20
- FRAME: STEEL; NICKEL PLATED
- FLOAT MOUNTS: COPPER ALLOY; NICKEL PLATED
- RIVETED INSERTS: COPPER ALLOY; min. 200µin TIN over 80µin NICKEL
- COLLARS: COPPER ALLOY; min. 200µin TIN over 80µin NICKEL
- CONNECTOR IS PART MARKED: **DSS2XPM□B01X CONEC ABC** (see note 3)

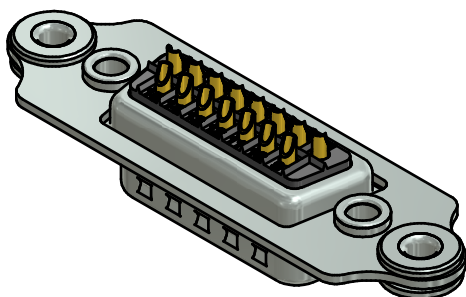

Directive 2002/95/EC RoHS compliant

THIS DRAWING MAY NOT BE COPIED OR REPRODUCED IN ANY WAY, AND MAY NOT BE PASSED ON TO A THIRD PARTY WITHOUT WRITTEN PERMISSION. OWNERSHIP AND COPYRIGHT OF CONEC GmbH					tolerance		 dim. in mm	scale: 2:1 (5:1)	
								material: SEE NOTES	
					date	name	title: D-SUB MALE 15pos. SOLDER CUP with frame and float mount		
					drawn 09.09.10	Henneboel			
					appd. 09.09.10	Koch			
					norm				
					d-old		dwg no: 16K1A2692 part no: DSS2XPM□B01X (see note 3)		
	3 x b	Ä5047	15.01.2014	Lehm.					DIN-A3
	a	Original							sh: 1
	rev.	description	date	name					

CONEC

Mouser Electronics

Authorized Distributor

Click to View Pricing, Inventory, Delivery & Lifecycle Information:

CONEC:

DSS2XPMAB01X