
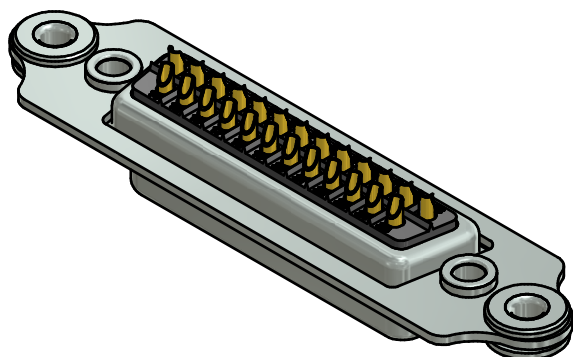
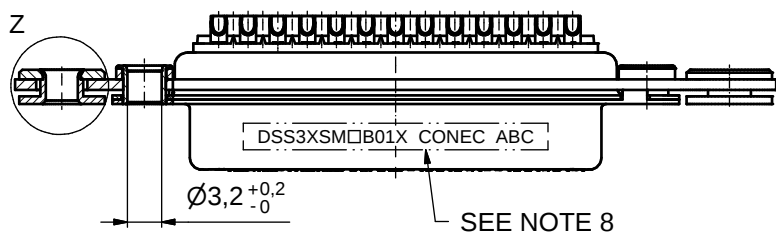


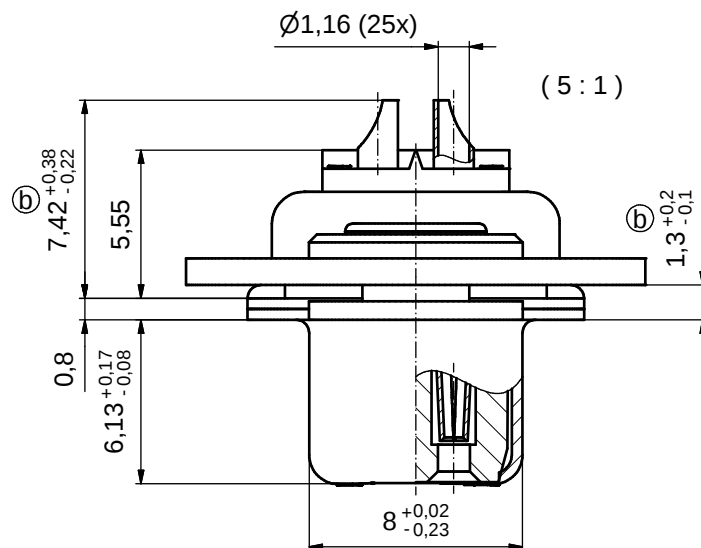

1. METAL SHELLS: STEEL; min. 315µin TIN over 40-80µin NICKEL
2. INSULATORS: PBT GF UL 94 V-0, BLACK
3. CONTACTS: COPPER ALLOY; PLATING (SEE PART NO.):
 - ☐ PLEASE ADD A for GOLD FLASH over NICKEL
 - ☐ PLEASE ADD B for 20µin HARD GOLD over min. 50µin NICKEL
 - ☐ PLEASE ADD C for 30µin HARD GOLD over min. 50µin NICKELSOLDER CUP ACCEPTS CABLE AWG 20
4. FRAME: STEEL; NICKEL PLATED
5. FLOAT MOUNTS: COPPER ALLOY; NICKEL PLATED
6. RIVETED INSERTS: COPPER ALLOY; min. 200µin TIN over 80µin NICKEL
7. COLLARS: COPPER ALLOY; min. 200µin TIN over 80µin NICKEL
8. CONNECTOR IS PART MARKED: DSS3XSMB01X CONEC ABC (see note 3)

THIS DRAWING MAY NOT BE COPIED OR REPRODUCED IN ANY WAY, AND MAY NOT BE PASSED ON TO A THIRD PARTY WITHOUT WRITTEN PERMISSION. OWNERSHIP AND COPYRIGHT OF CONEC GmbH				tolerance		 dim. in mm		scale: 2:1 (5:1)				
								material: SEE NOTES				
								date	name		title: D-SUB FEMALE 25pos. SOLDER CUP with frame and float mount	
								drawn	22.04.09	Lehmenkühler		
				appd.	23.04.09	Fischer						
				norm								
				d-old				dwg no: 16K1A2474				
5 x b	Ä5047	13.01.2014	Lehm.									
a	Original							part no: DSS3XSM□B01X (see note 3)				
rev.	description	date	name							DIN-A3 sh: 1		

Mouser Electronics

Authorized Distributor

Click to View Pricing, Inventory, Delivery & Lifecycle Information:

[CONEC:](#)

[DSS3XSMAB01X](#)