
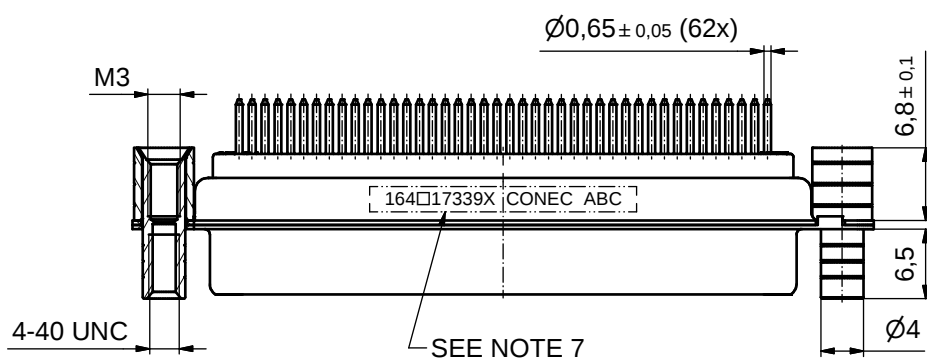
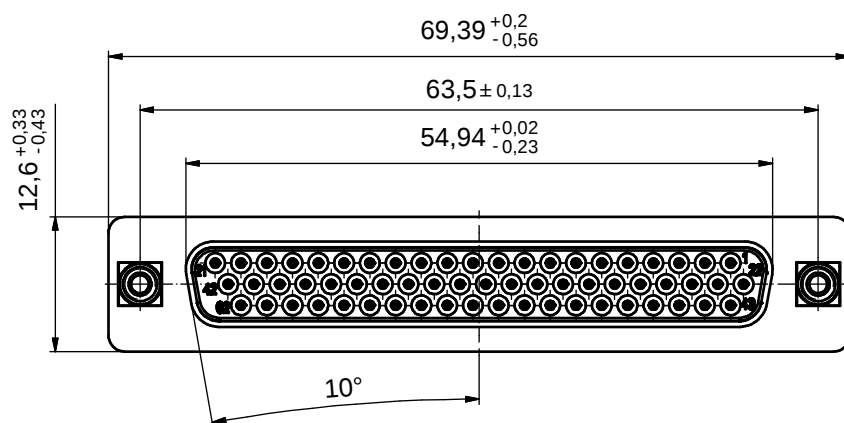
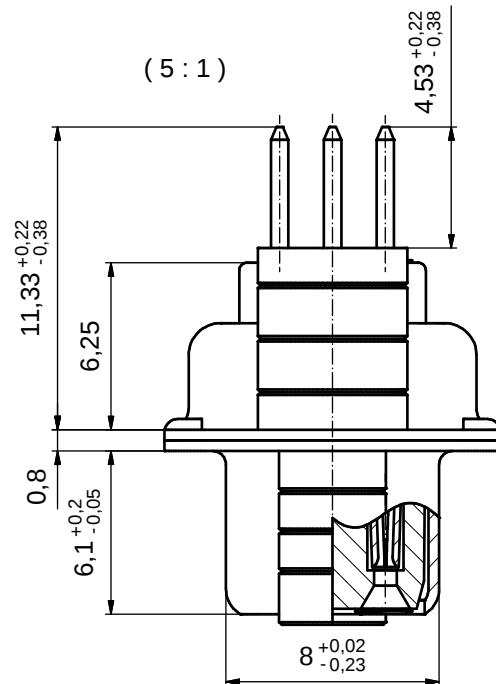


1. METALSHELLS: STEEL; min. 315µin TIN over 40-80µin NICKEL
2. INSULATORS: PBT GF UL 94 V-0, BLACK
3. CONTACTS: COPPER ALLOY; PLATING (SEE PART NO):
 - ☐ PLEASE ADD A for GOLD FLASH over NICKEL (PREFERRED TYPE)
 - ☐ PLEASE ADD B for 20µin HARD GOLD over min. 50µin NICKEL
 - ☐ PLEASE ADD C for 30µin HARD GOLD over min. 50µin NICKEL
4. THREADED REAR SPACERS / FRONT THREADED LOCKS:
COPPER ALLOY; 200µin TIN over 80µin NICKEL
5. SLEEVES: COPPER ALLOY; min. 200µin TIN over 80µin NICKEL
6. MAXIMUM TORQUE VALUE FOR THREAD: 6 in.LB
7. CONNECTOR IS PART MARKED:

164	17339X	CONEC	ABC
-----	--------	-------	-----

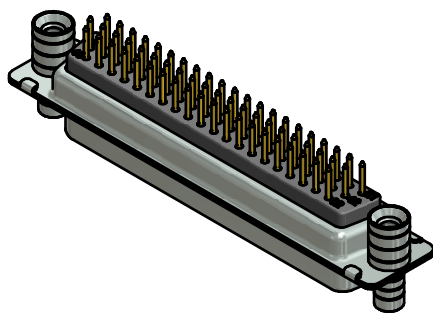

Directive 2002/95/EC RoHS compliant

THIS DRAWING MAY NOT BE COPIED OR REPRODUCED IN ANY WAY, AND MAY NOT BE PASSED ON TO A THIRD PARTY WITHOUT WRITTEN PERMISSION. OWNERSHIP AND COPYRIGHT OF CONEC GmbH					tolerance		 dim. in mm	scale: 2:1 (5:1)	
								material: SEE NOTES	
						date	name	title: D-SUB HD FEMALE 62pos. SOLDER PIN STRAIGHT with threaded rear spacer / front threaded lock	
					drawn	21.11.12	Schmidt		
					appd.	21.11.12	Fischer		
					norm				
					d-old			dwg no: 16K1A3144	
	a	Original						DIN-A3 sh: 1	
	rev.	description	date	name					
							part no: 164□17339X (see note 3)		

Mouser Electronics

Authorized Distributor

Click to View Pricing, Inventory, Delivery & Lifecycle Information:

[CONEC:](#)

[164A17339X](#)