
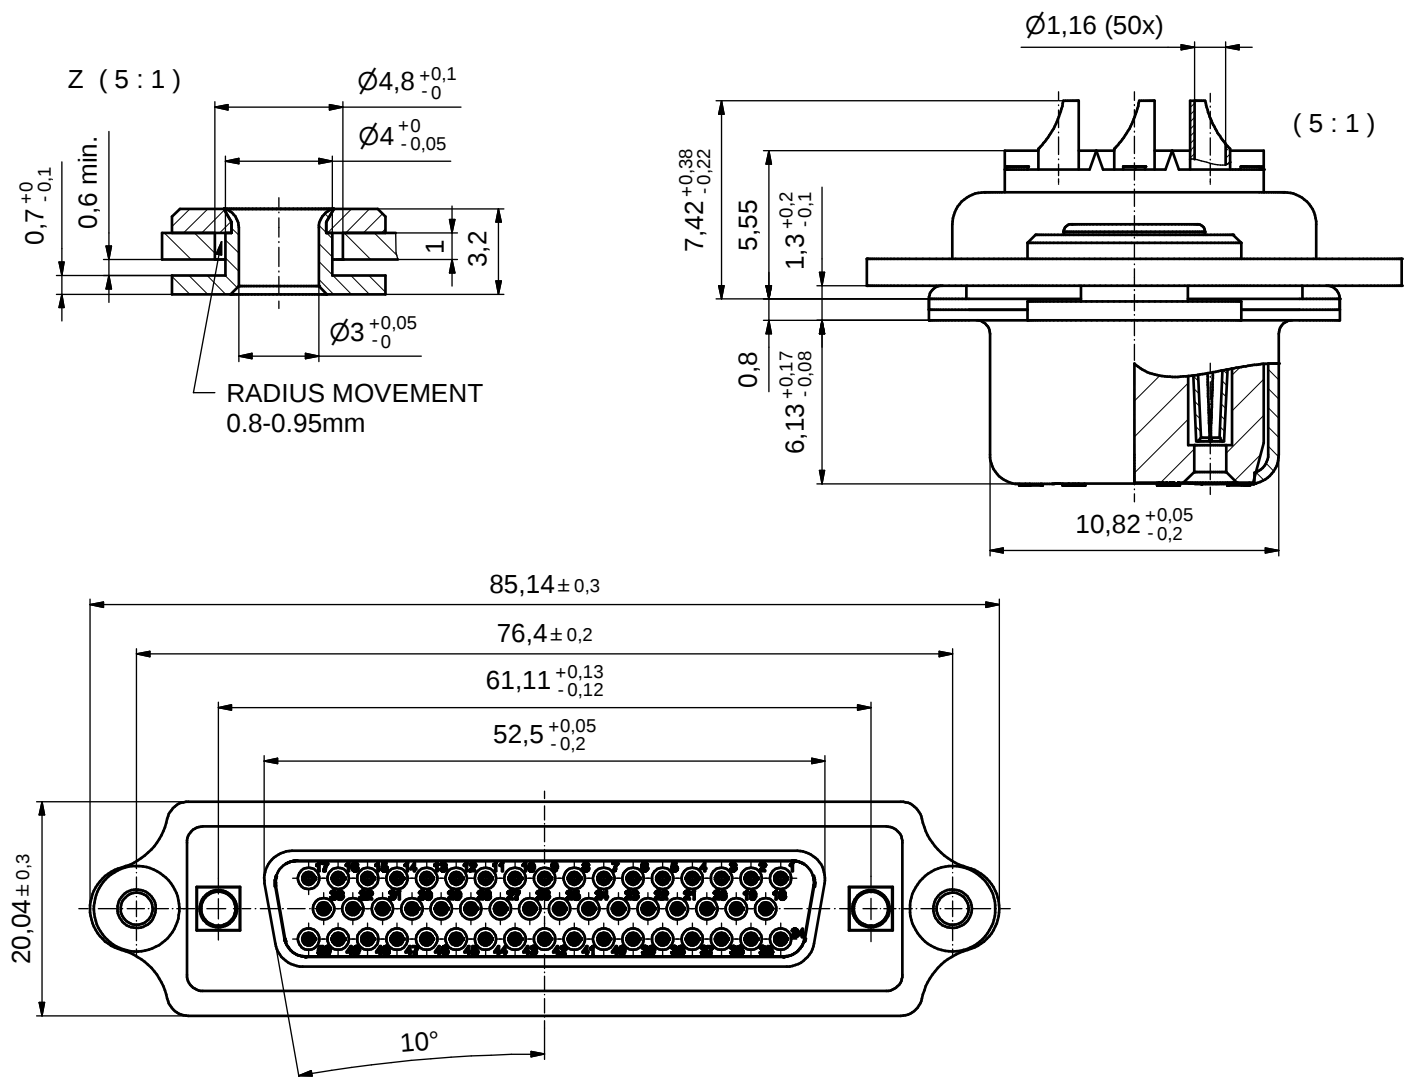


SEE NOTE 8

NOTES:

- METALSHELLS: STEEL; min. 315µin TIN over 40-80µin NICKEL
- INSULATORS: PBT GF UL 94 V-0; BLACK
- CONTACTS: COPPER ALLOY; PLATING (SEE PART NO.):
 - PLEASE ADD A for GOLD FLASH over NICKEL
 - PLEASE ADD B for 20µin HARD GOLD over min. 50µin NICKEL
 - PLEASE ADD C for 30µin HARD GOLD over min. 50µin NICKEL
- FRAME: STEEL; NICKEL PLATED
- FLOAT MOUNTS: COPPER ALLOY; NICKEL PLATED
- RIVETED INSERTS: COPPER ALLOY; min. 200µin TIN over 80µin NICKEL
- COLLARS: COPPER ALLOY; min. 200µin TIN over 80µin NICKEL
- CONNECTOR IS PART MARKED: DSS5XSM□B01X CONEC ABC (see note 3)

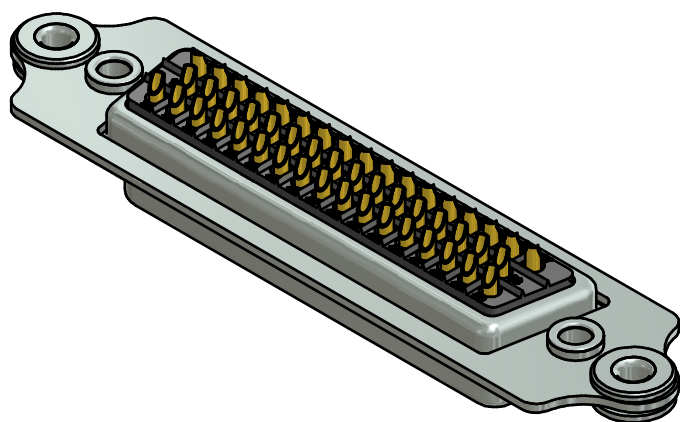

Directive 2002/95/EC RoHS compliant

THIS DRAWING MAY NOT BE COPIED OR REPRODUCED IN ANY WAY, AND MAY NOT BE PASSED ON TO A THIRD PARTY WITHOUT WRITTEN PERMISSION. OWNERSHIP AND COPYRIGHT OF CONEC GmbH	DO NOT ALTER CAD DRAWING BY HAND			tolerance		 dim. in mm	scale: 2:1 (5:1)	
							material: SEE NOTES	
					date	name	title: D-SUB FEMALE 50pos. SOLDER CUP with frame and float mount	
					drawn 16.06.11	Lehmenkühler		
					appd. 17.06.11	Fischer		
					norm			
					d-old		dwg no: 16K1A2837	
	1 x b	Ä5047	14.01.2014	Lehm.				
	a	Original						
	rev.	description	date	name			part no: DSS5XSM□B01X (see note 3)	
						sh: 1		

Mouser Electronics

Authorized Distributor

Click to View Pricing, Inventory, Delivery & Lifecycle Information:

CONEC:

DSS5XSMAB01X