

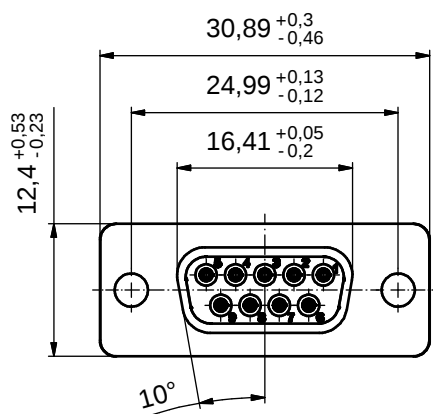
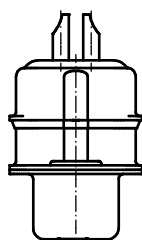


SEE NOTE 8

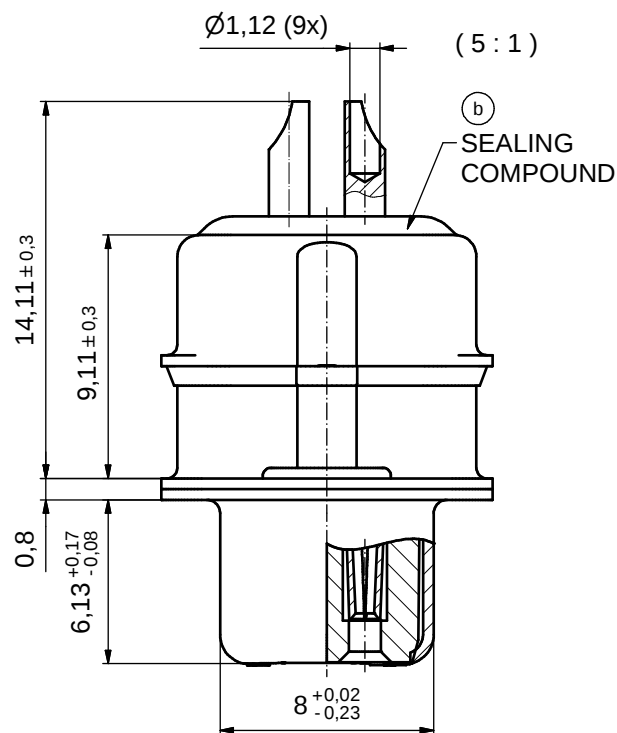

NOTES:

1. RoHS COMPLIANT
2. METALSHELLS: STEEL; min. 315µm TIN over 40-80µm NICKEL
3. INSULATOR: HIGH TEMPERATURE PLASTIC UL 94 V-0; BLACK
4. CONTACTS: COPPER ALLOY; PLATING (SEE PART NO):
☐ PLEASE ADD C for 30µm HARD GOLD over min. 50µm NICKEL
☐ PLEASE ADD B for 20µm HARD GOLD over min. 50µm NICKEL
☐ PLEASE ADD A for GOLD FLASH over NICKEL (PREFERRED TYPE)
 SOLDER CUP ACCEPTS CABLE AWG 20
5. SEALING COMPOUND: PUR; BLUE
6. CAPACITANCE: 2 x 1300pF ± 20%
7. DIELECTRIC WITHSTANDING VOLTAGE: 424 VDC
8. CONNECTOR IS PART MARKED: 242□29100X CONEC ABC (see note 4)

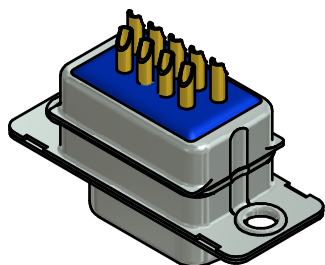

Directive 2002/95/EC RoHS compliant

THIS DRAWING MAY NOT BE COPIED OR REPRODUCED IN ANY WAY, AND MAY NOT BE PASSED ON TO A THIRD PARTY WITHOUT WRITTEN PERMISSION. OWNERSHIP AND COPYRIGHT OF CONEC GmbH				tolerance		 dim. in mm	scale: 2:1 (5:1)	
							material: SEE NOTES	
					date	name	title: D-SUB PI FILTER FEMALE 9pos. SOLDER CUP	
					drawn 08.02.13	Lehmenkühler		
					appd. 21.02.13	Fischer		
					norm			
					d-old	24K1A158A	dwg no: 24K1A1391 DIN-A3 sh: 1	
	2 x b	Ä4366	08.02.2013	Lehm.				
	a	Original						
	rev.	description	date	name			part no: 242 □ 29100X (see note 4)	

Mouser Electronics

Authorized Distributor

Click to View Pricing, Inventory, Delivery & Lifecycle Information:

[CONEC:](#)

[242A29100X](#)